

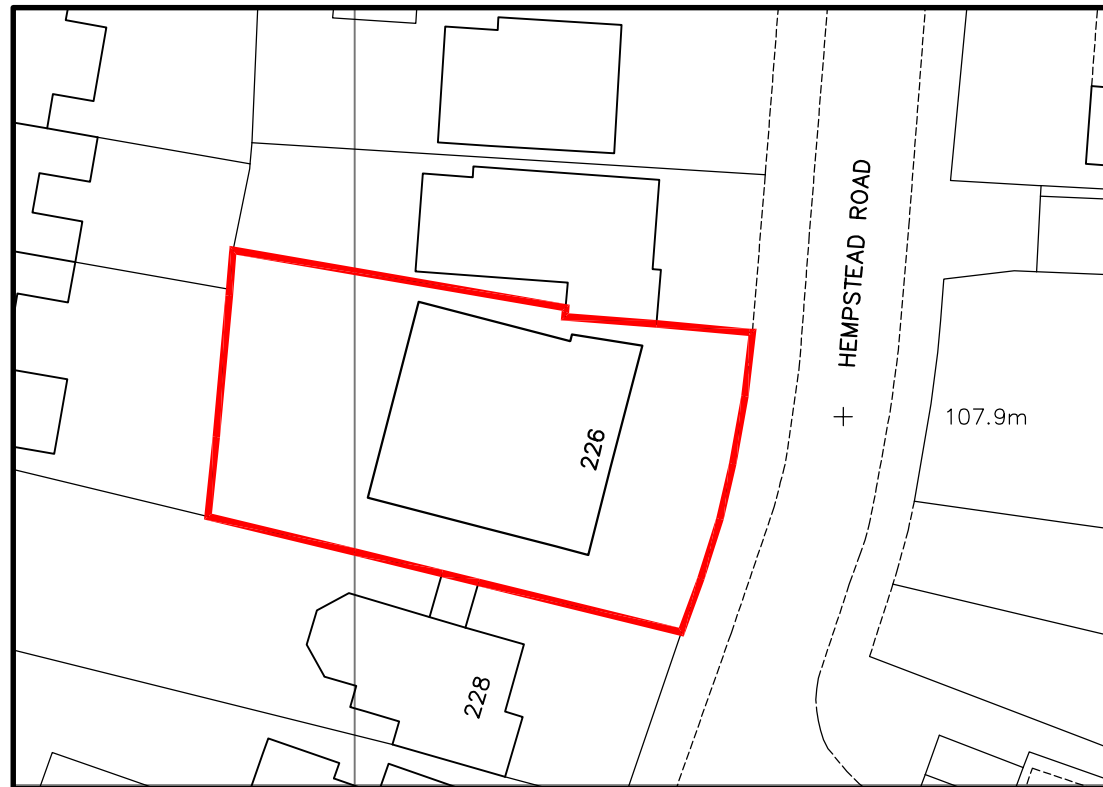


Site Location Plan
scale 1:1250

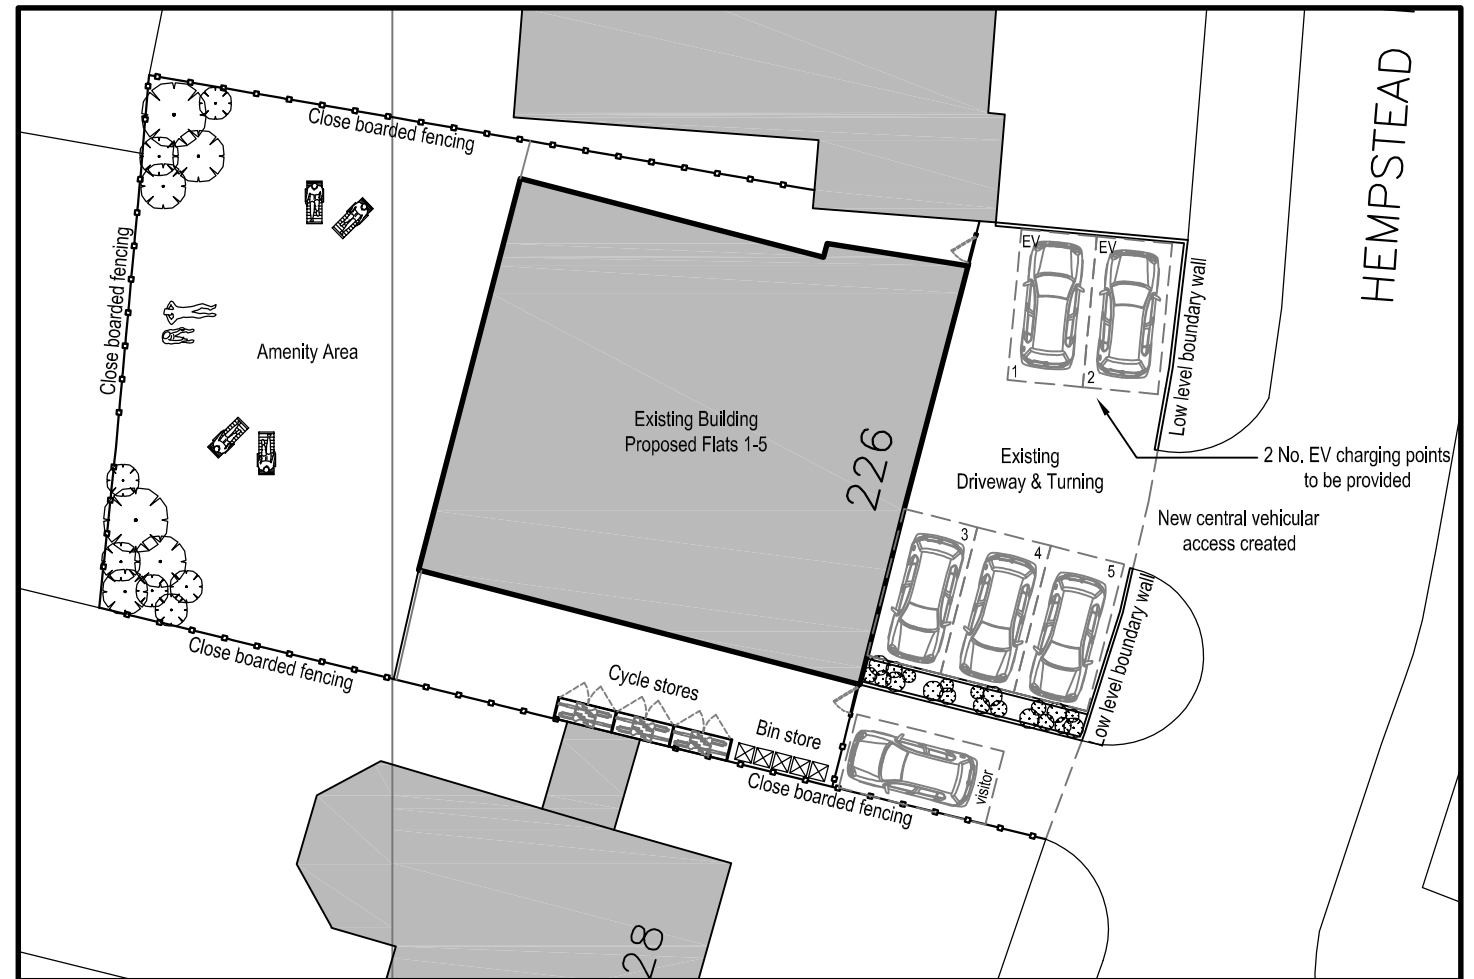

Block Plan
scale 1:500

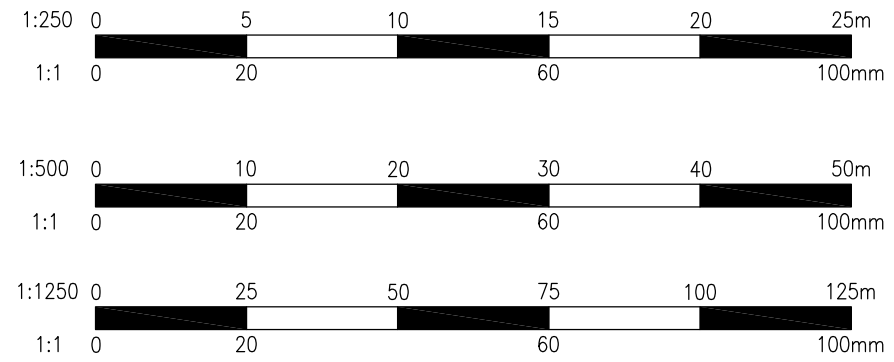

Site Layout Plan
scale 1:250

Project	Drawing Title	Notes	Scale	Date	Drawn	Checked
			As shown A3	Oct 20	SCB	
			Drawing No.	PA/20/059/003		Rev