



# Appendix A

## Survey Findings and Rehabilitation Scope Plans


Lower Nailbourne Infiltration Reduction Plan

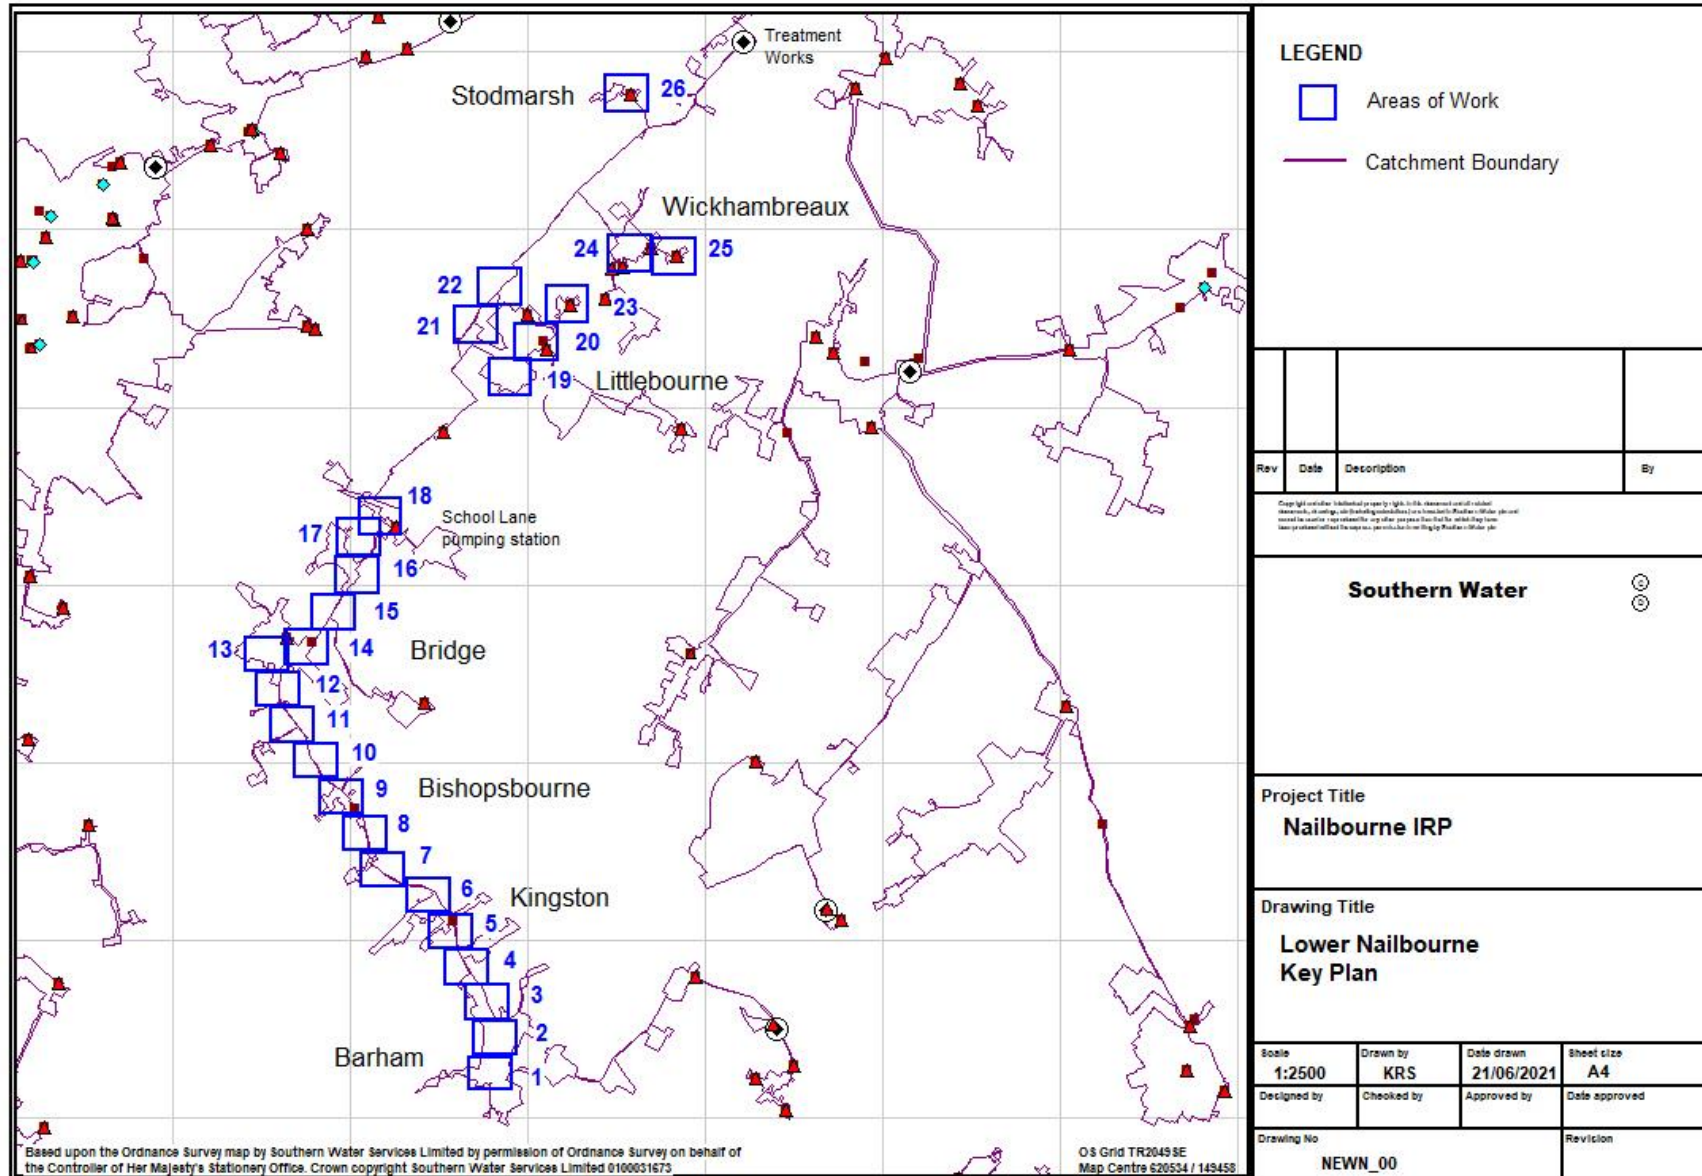


Lower Nailbourne Infiltration Reduction Plan

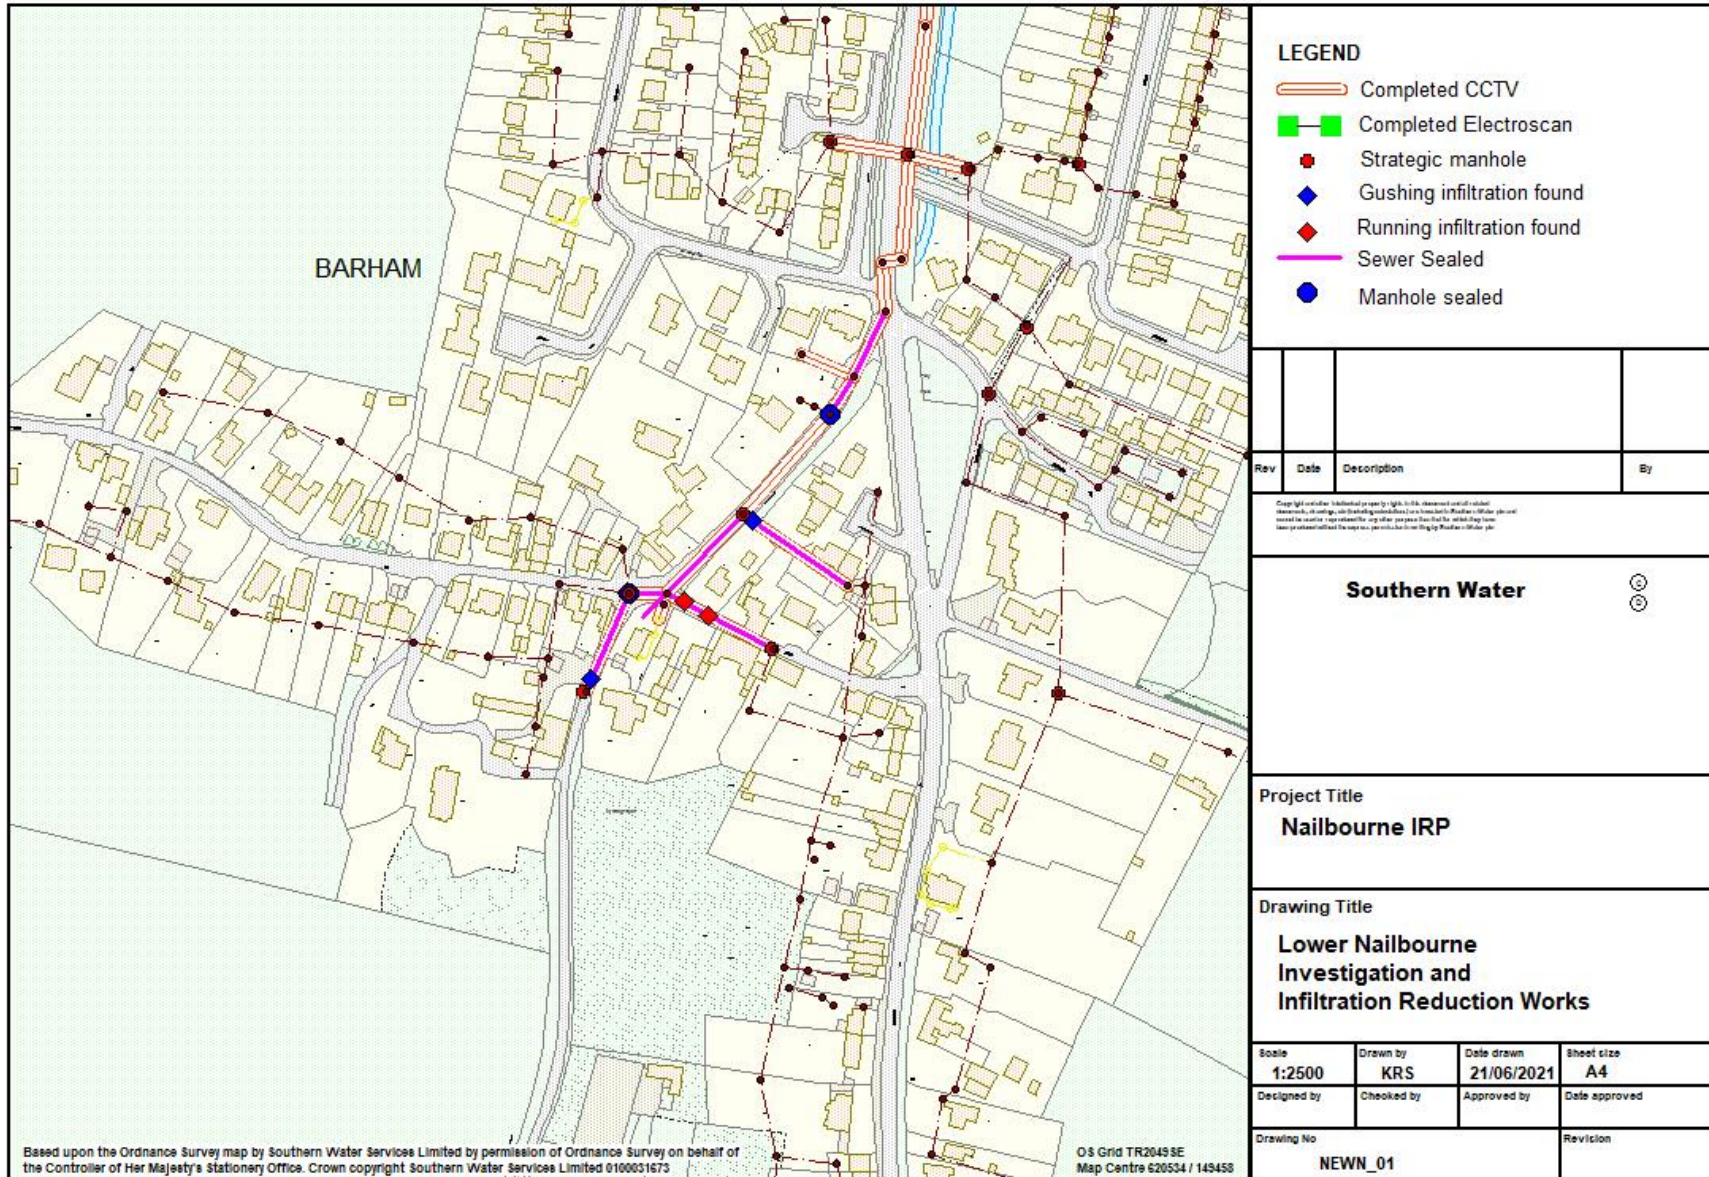


Lower Nailbourne Infiltration Reduction Plan

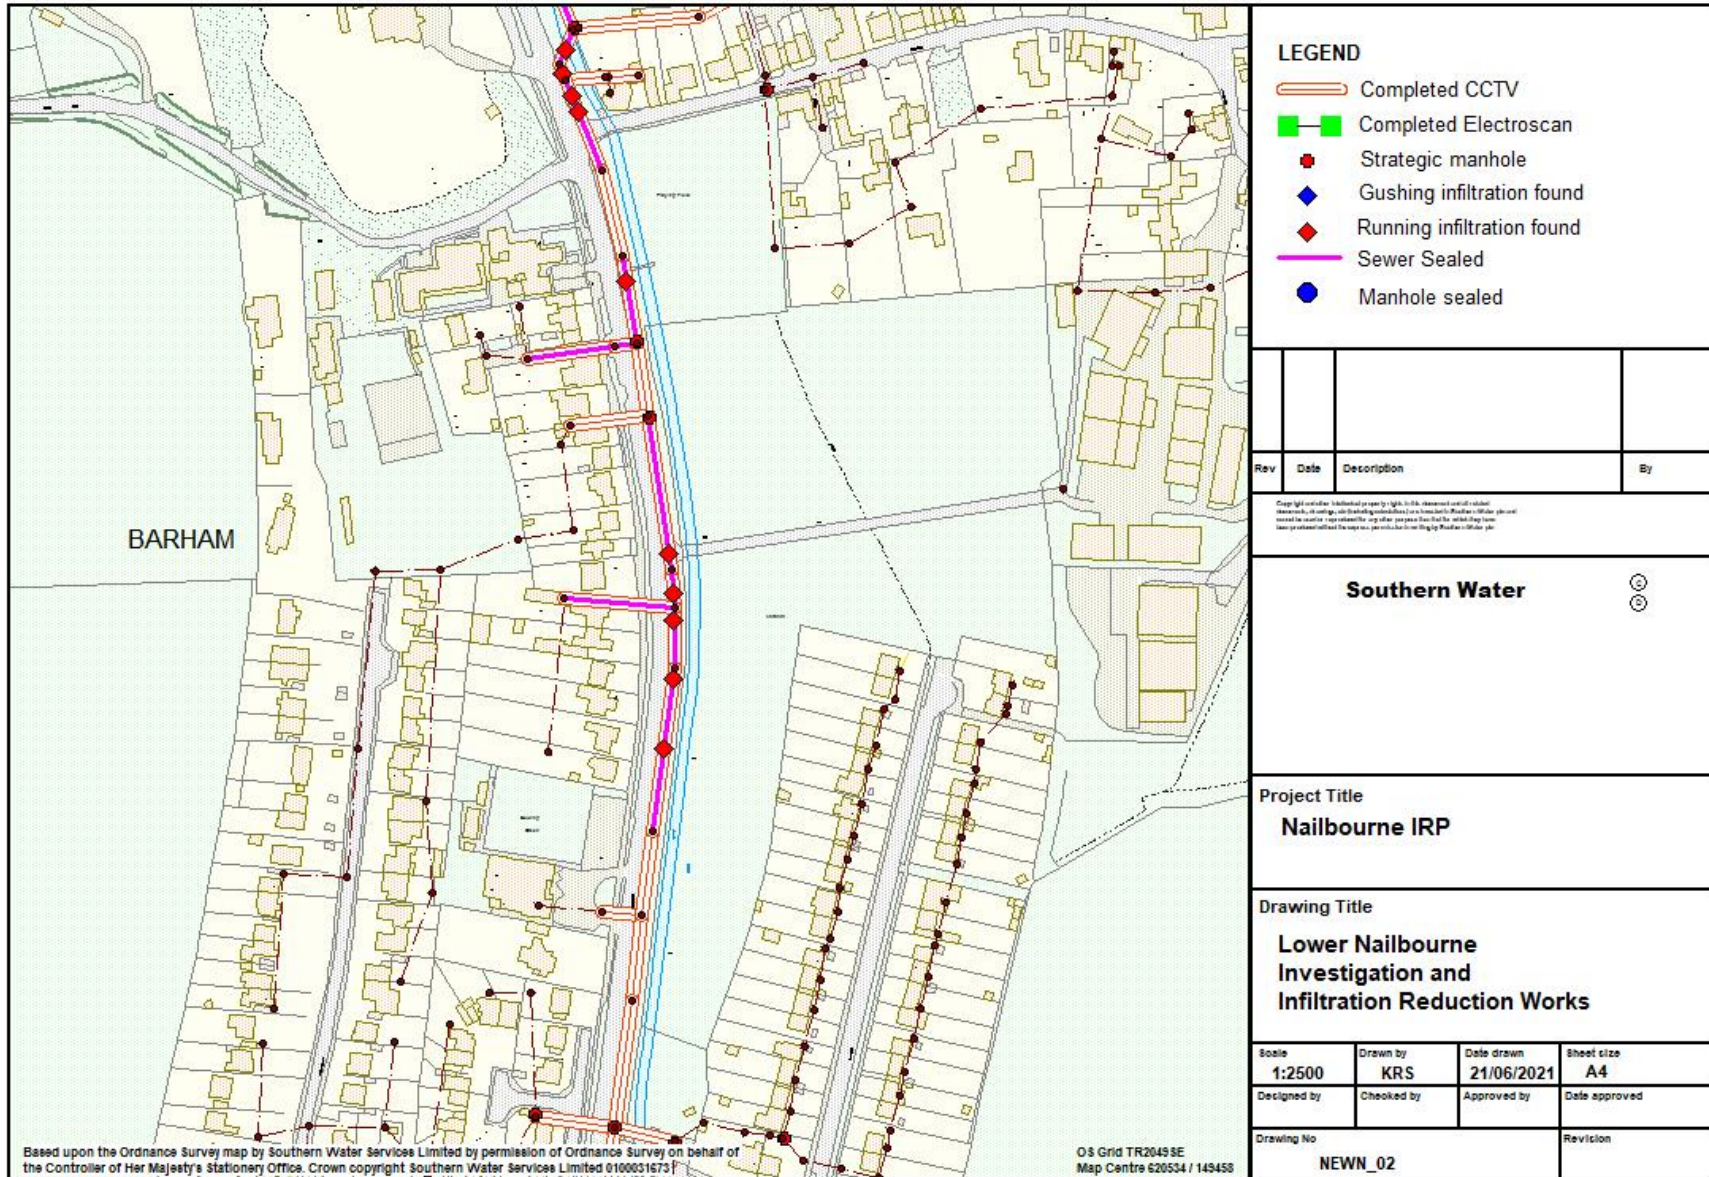


Lower Nailbourne Infiltration Reduction Plan

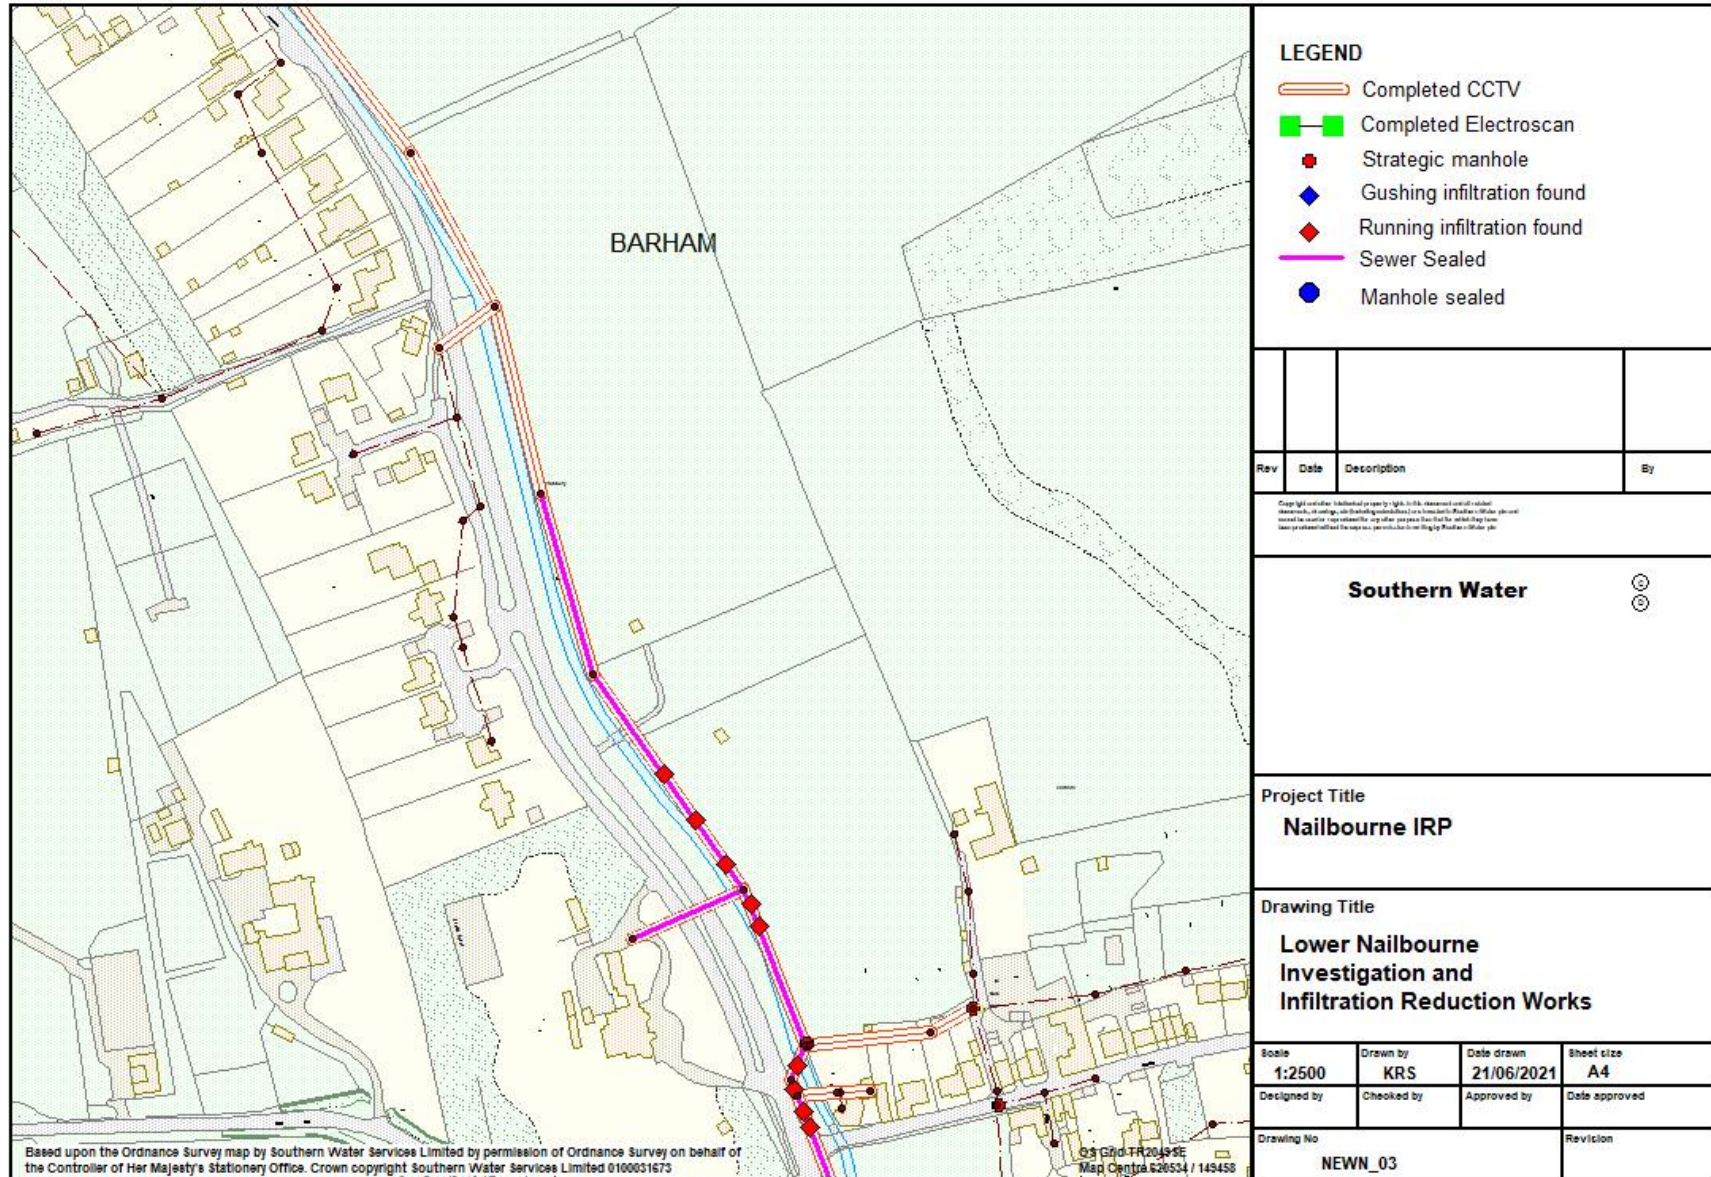


Lower Nailbourne Infiltration Reduction Plan

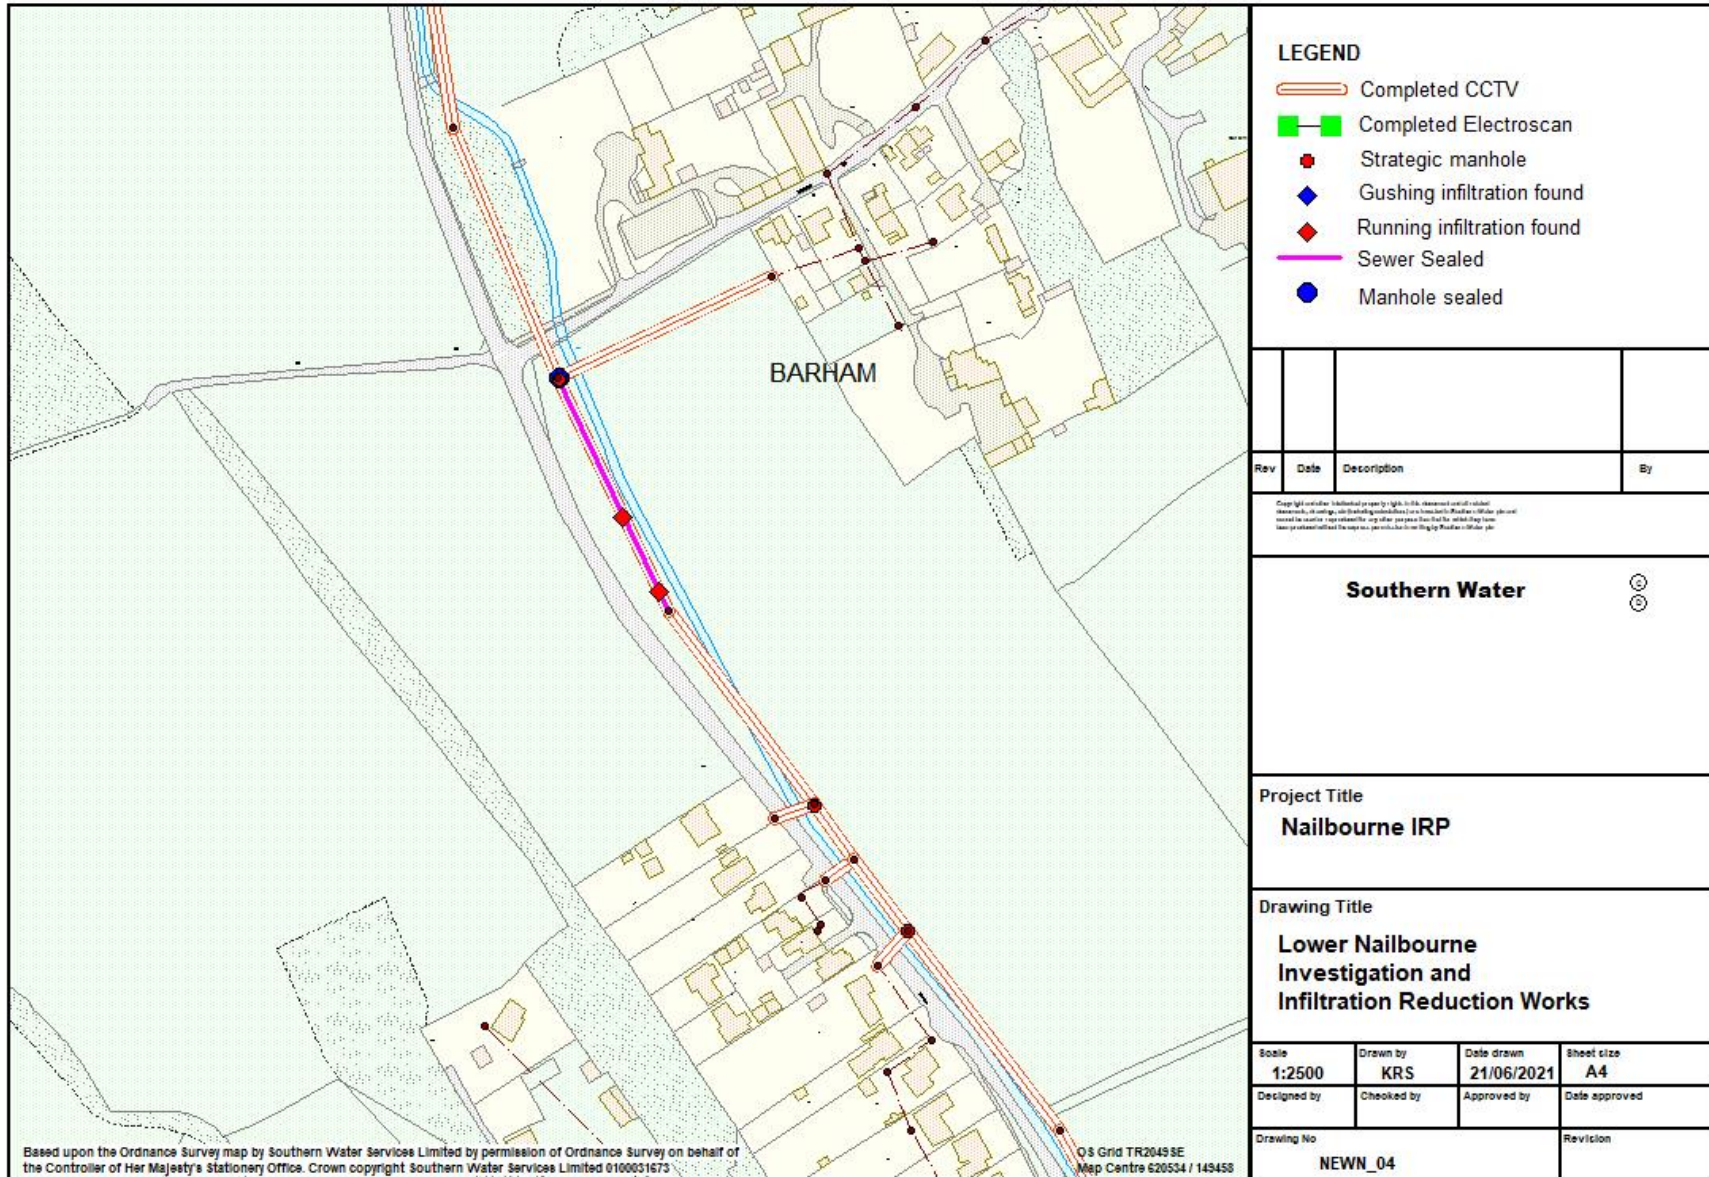

Lower Nailbourne Infiltration Reduction Plan

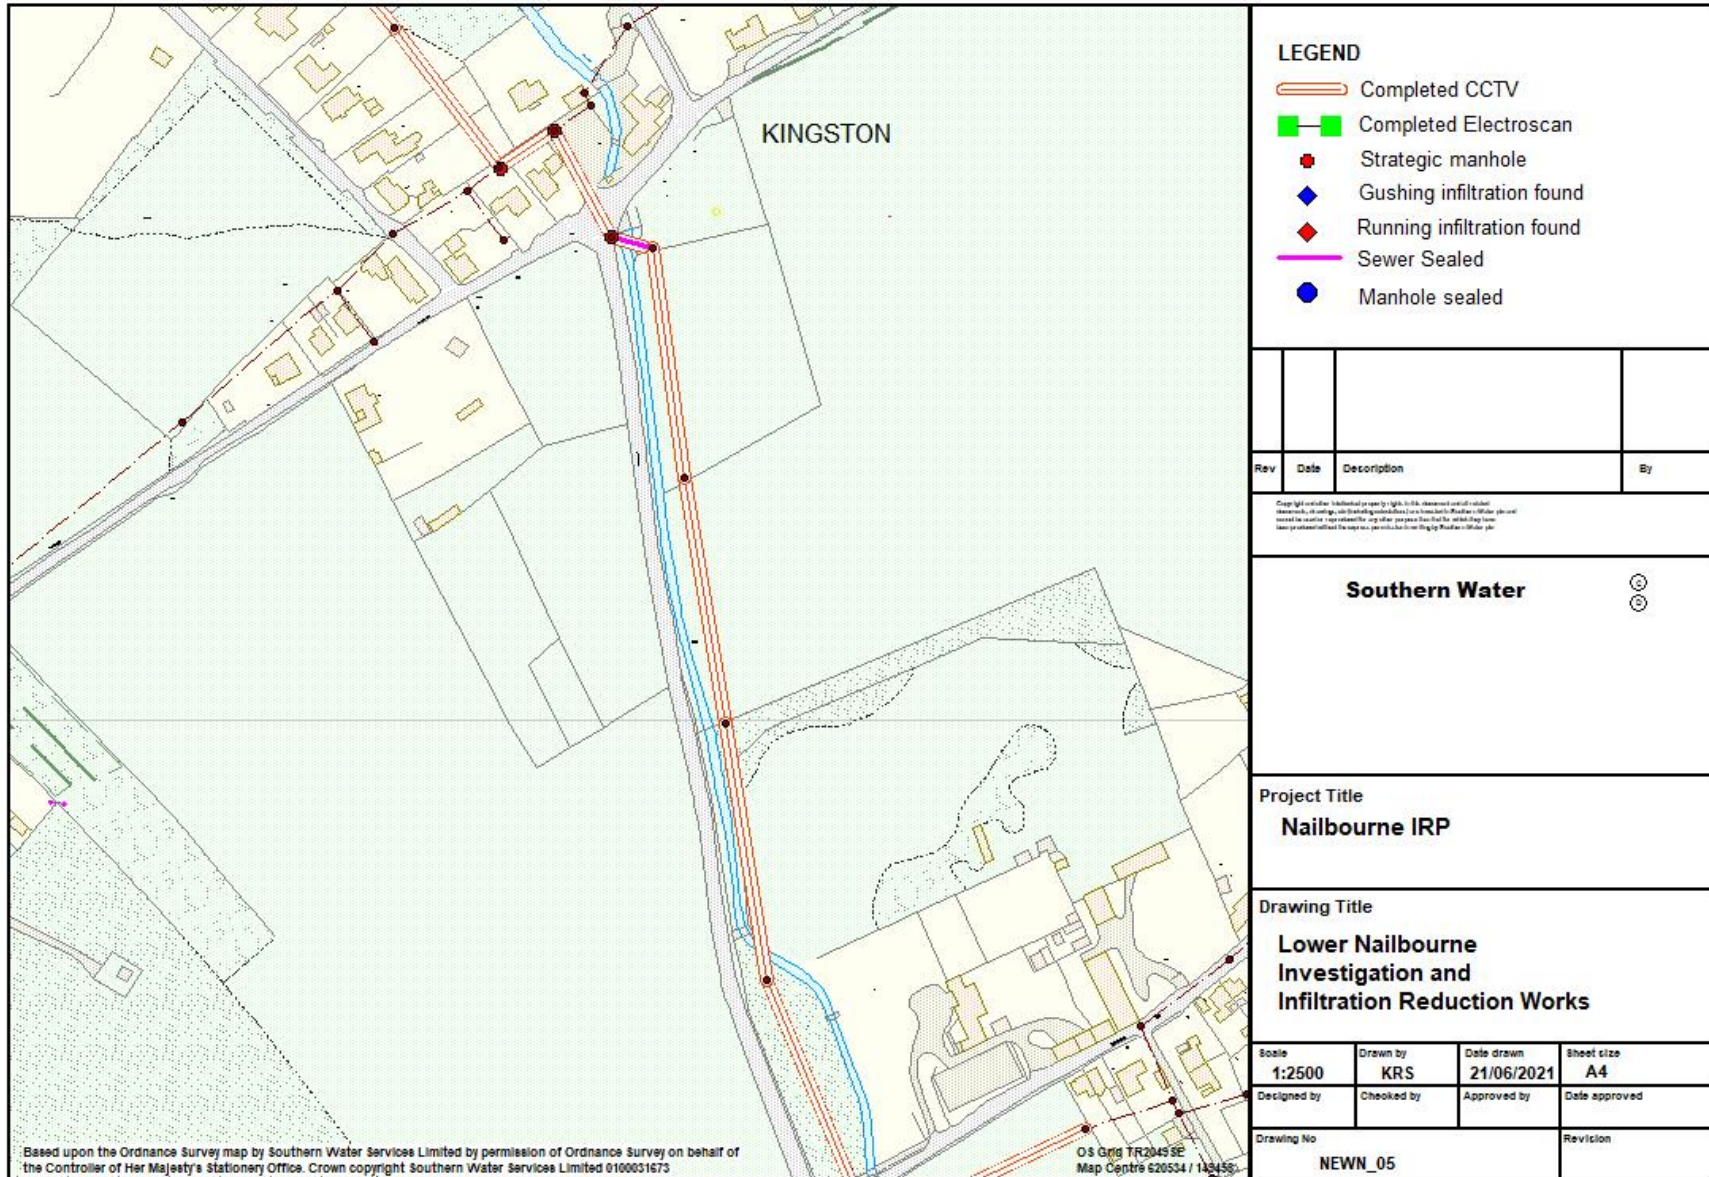


Lower Nailbourne Infiltration Reduction Plan

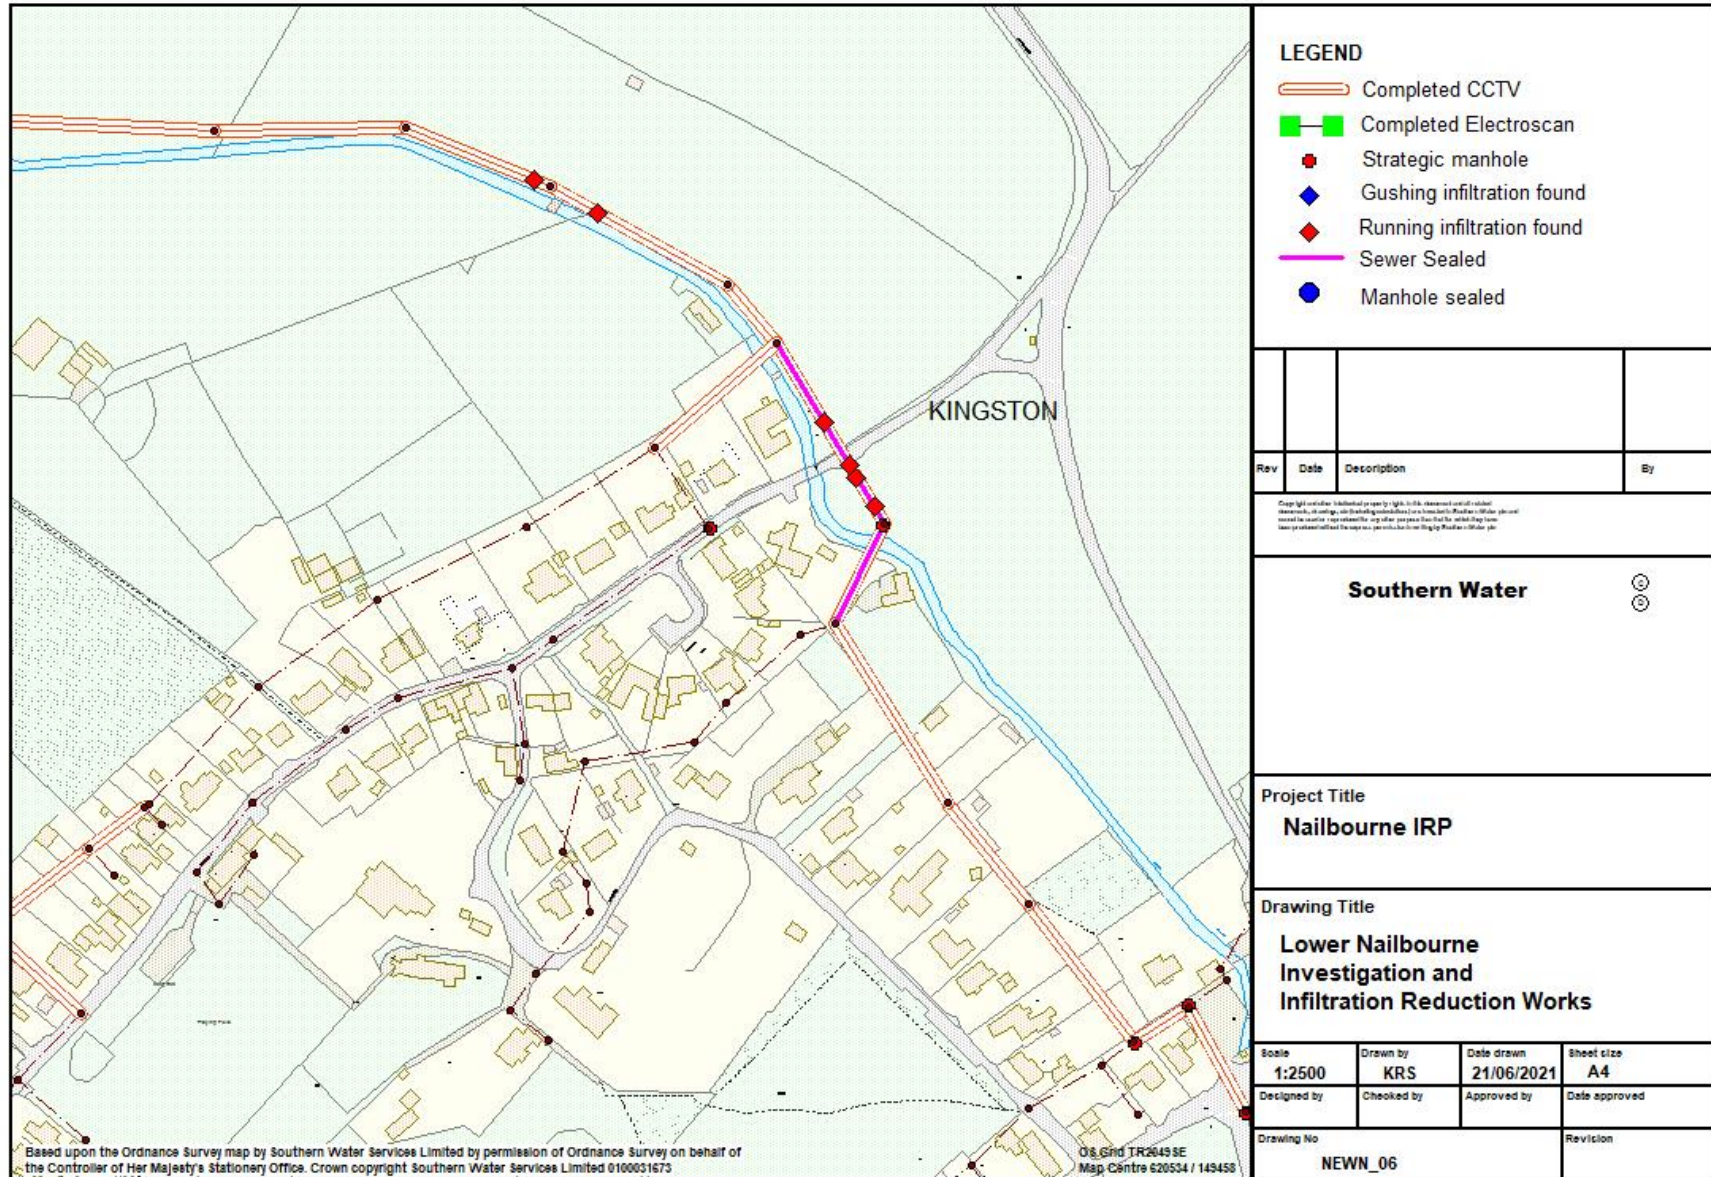





Lower Nailbourne Infiltration Reduction Plan

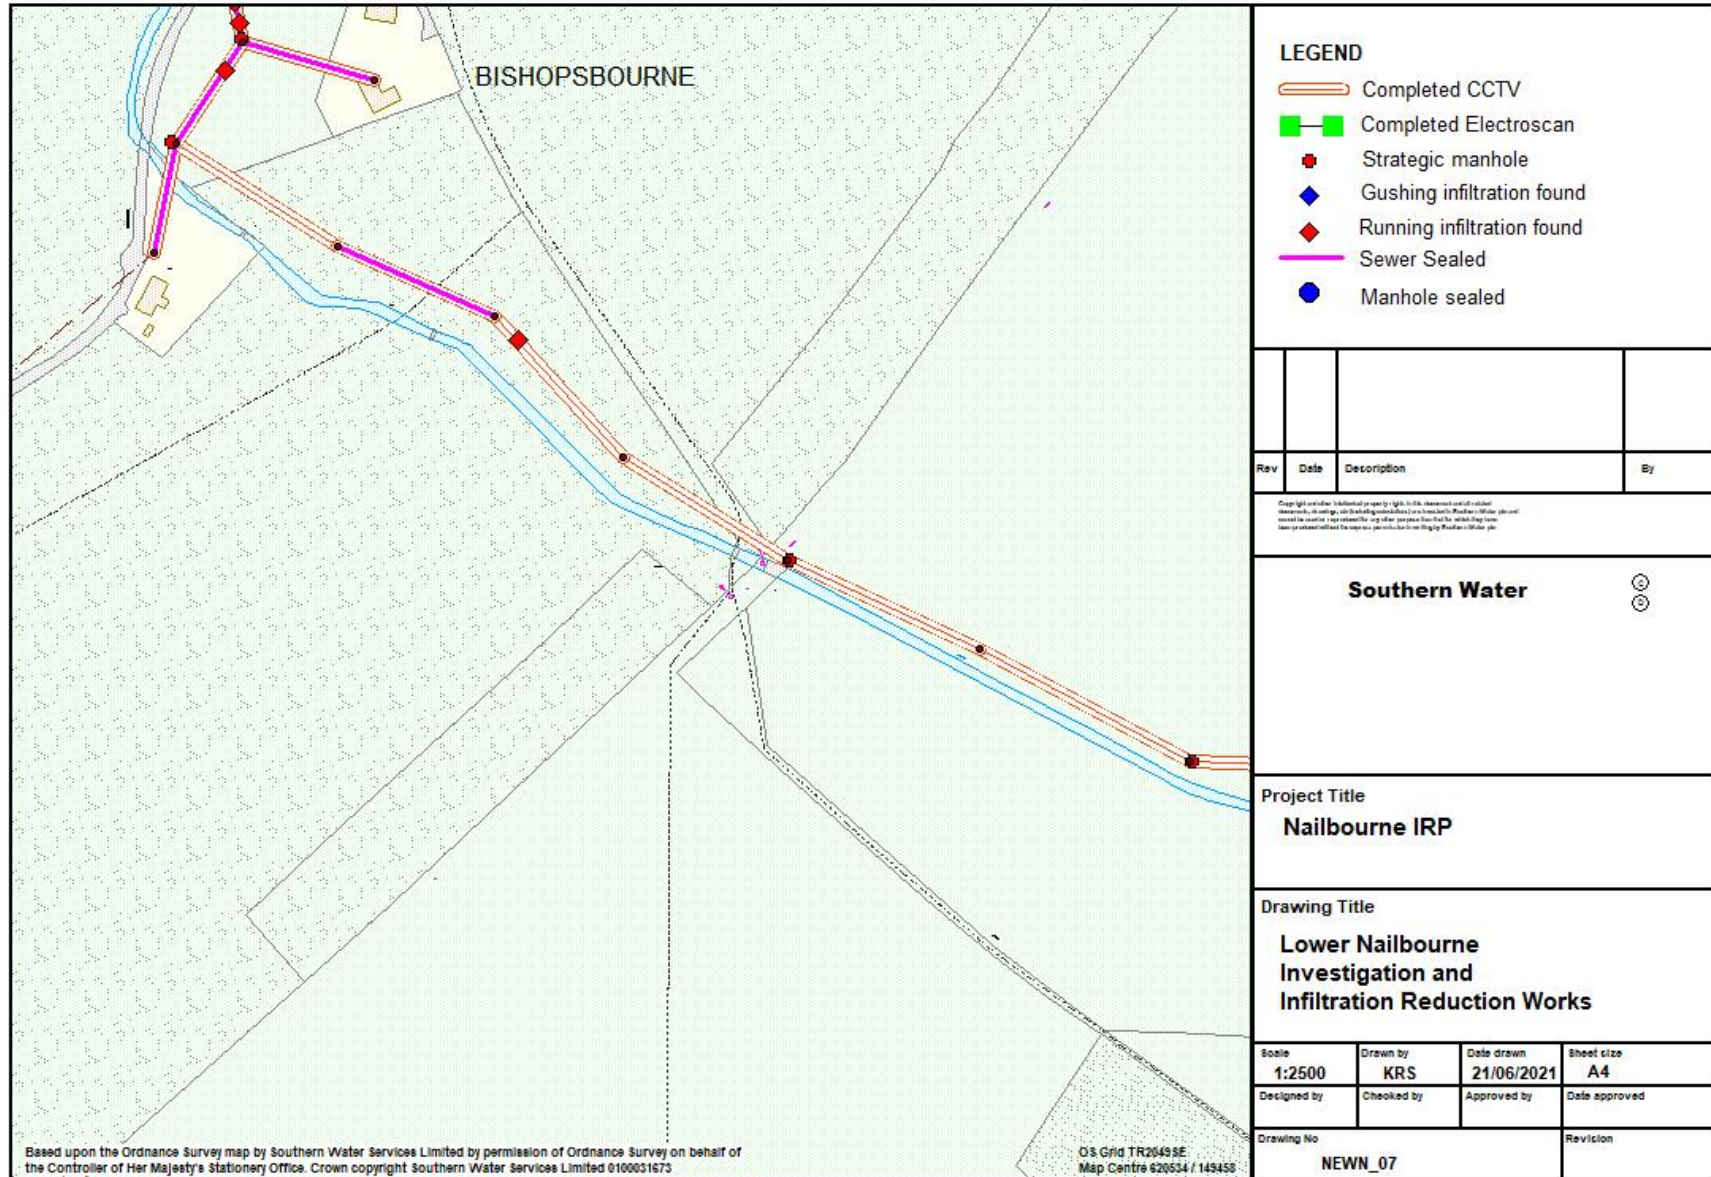

Lower Nailbourne Infiltration Reduction Plan

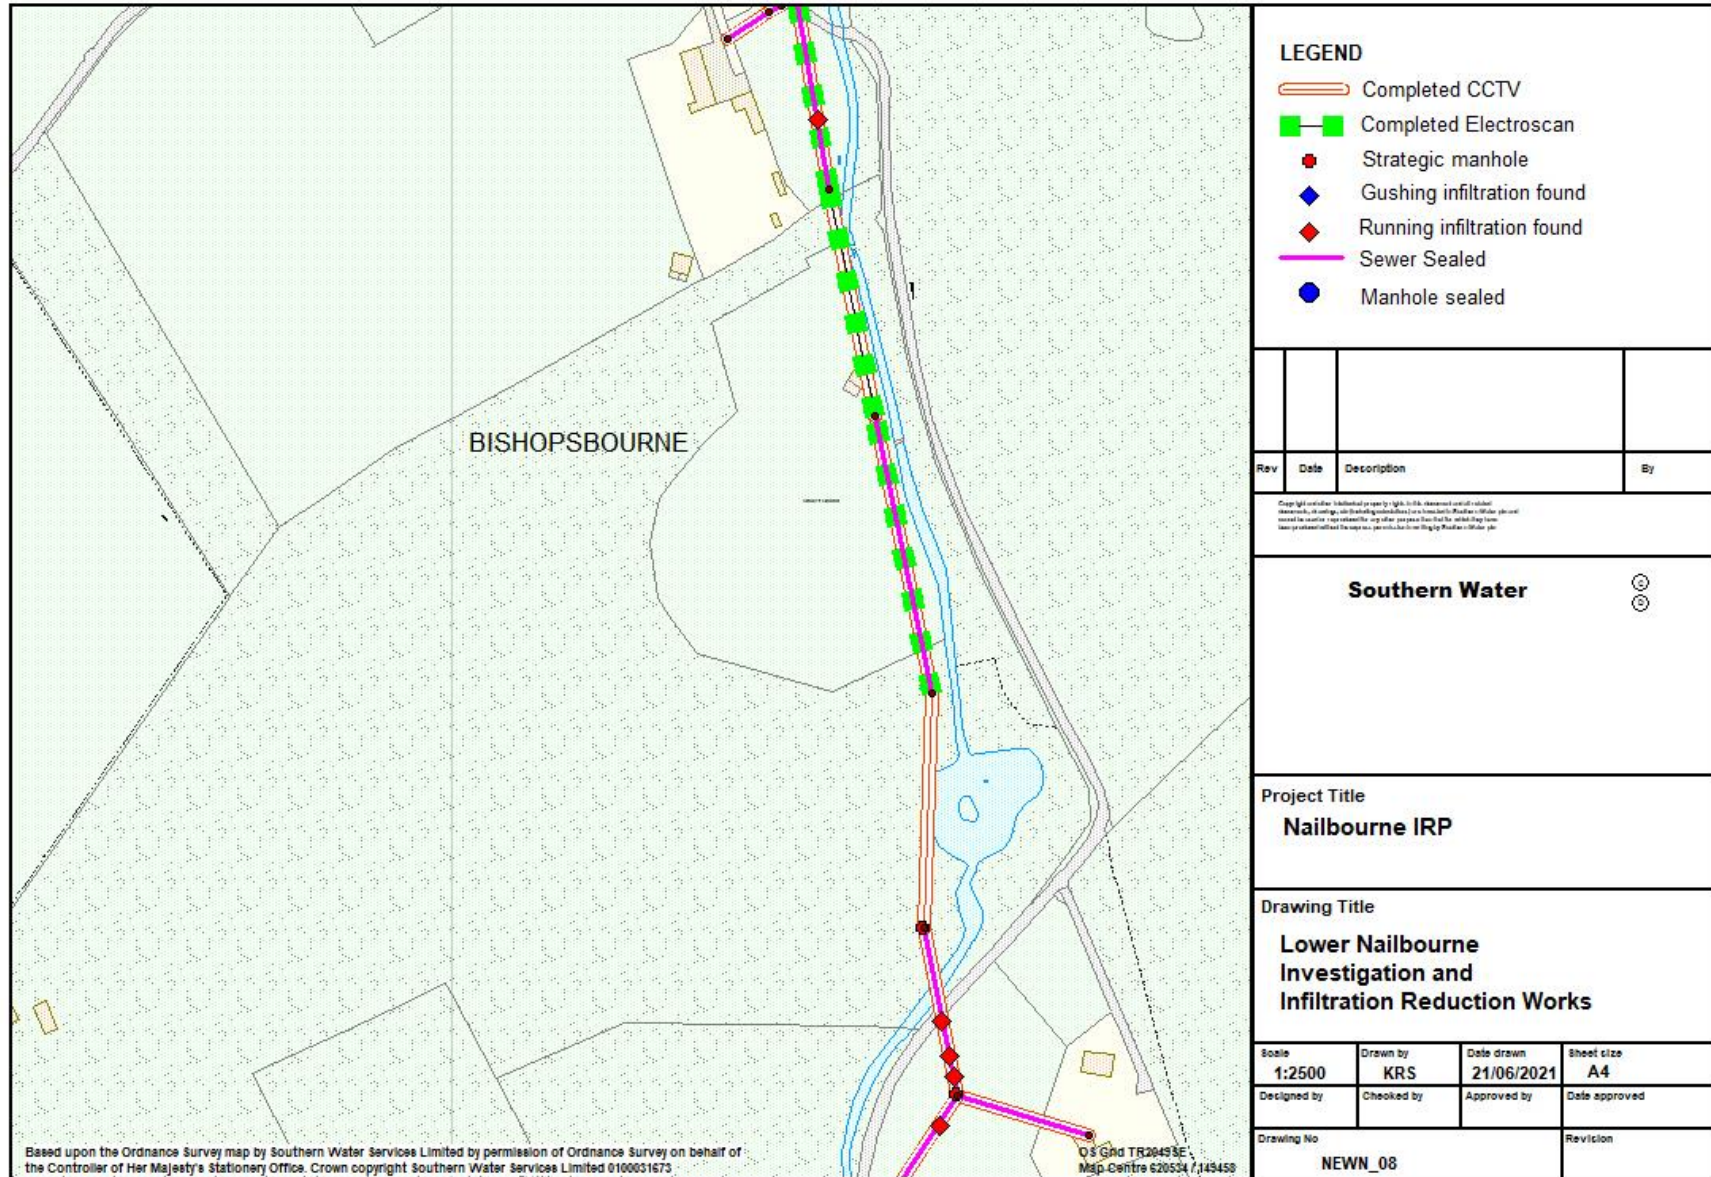

Lower Nailbourne Infiltration Reduction Plan

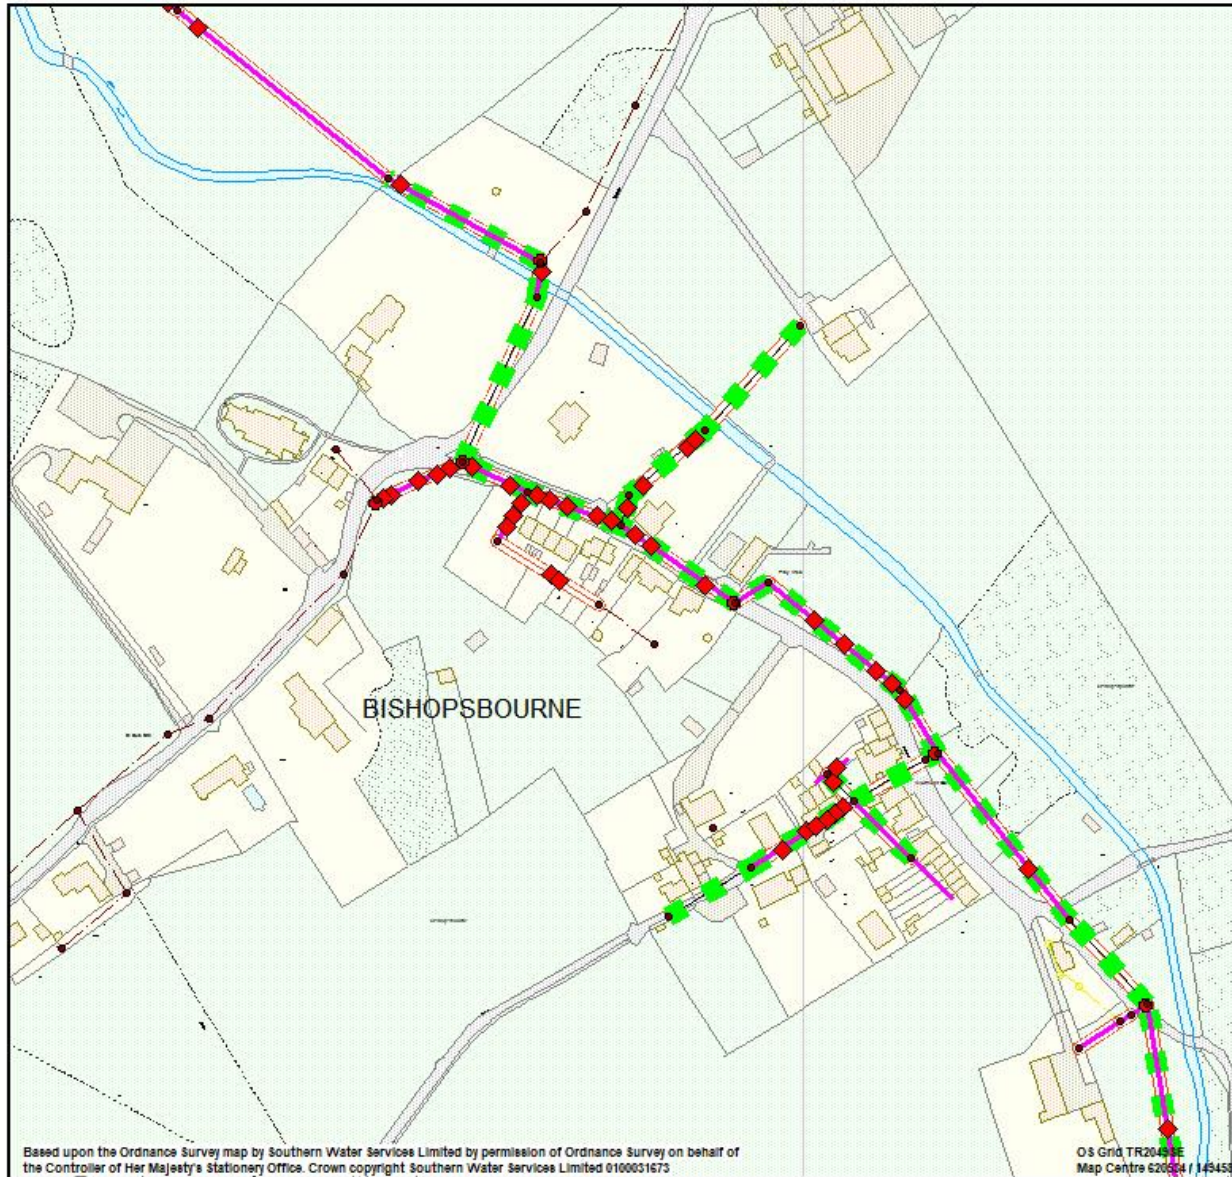

- LEGEND**
- Completed CCTV
  - Completed Electroscan
  - Strategic manhole
  - Gushing infiltration found
  - Running infiltration found
  - Sewer Sealed
  - Manhole sealed

Rev	Date	Description	By

Copyright and other intellectual property rights in this document and all related documents, drawings, designs, specifications, reports, software, data, and other information are the property of Southern Water Services Limited. No part of this document may be reproduced, stored in a retrieval system, or transmitted in any form or by any means, electronic, mechanical, photocopying, recording, or otherwise, without the prior written permission of Southern Water Services Limited.

**Southern Water**


**Project Title**  
Nailbourne IRP

**Drawing Title**  
Lower Nailbourne Investigation and Infiltration Reduction Works


Scale	Drawn by	Date drawn	Sheet size
1:2500	KRS	21/06/2021	A4
Designed by	Checked by	Approved by	Date approved

Drawing No	Revision
NEWN_09	


Lower Nailbourne Infiltration Reduction Plan

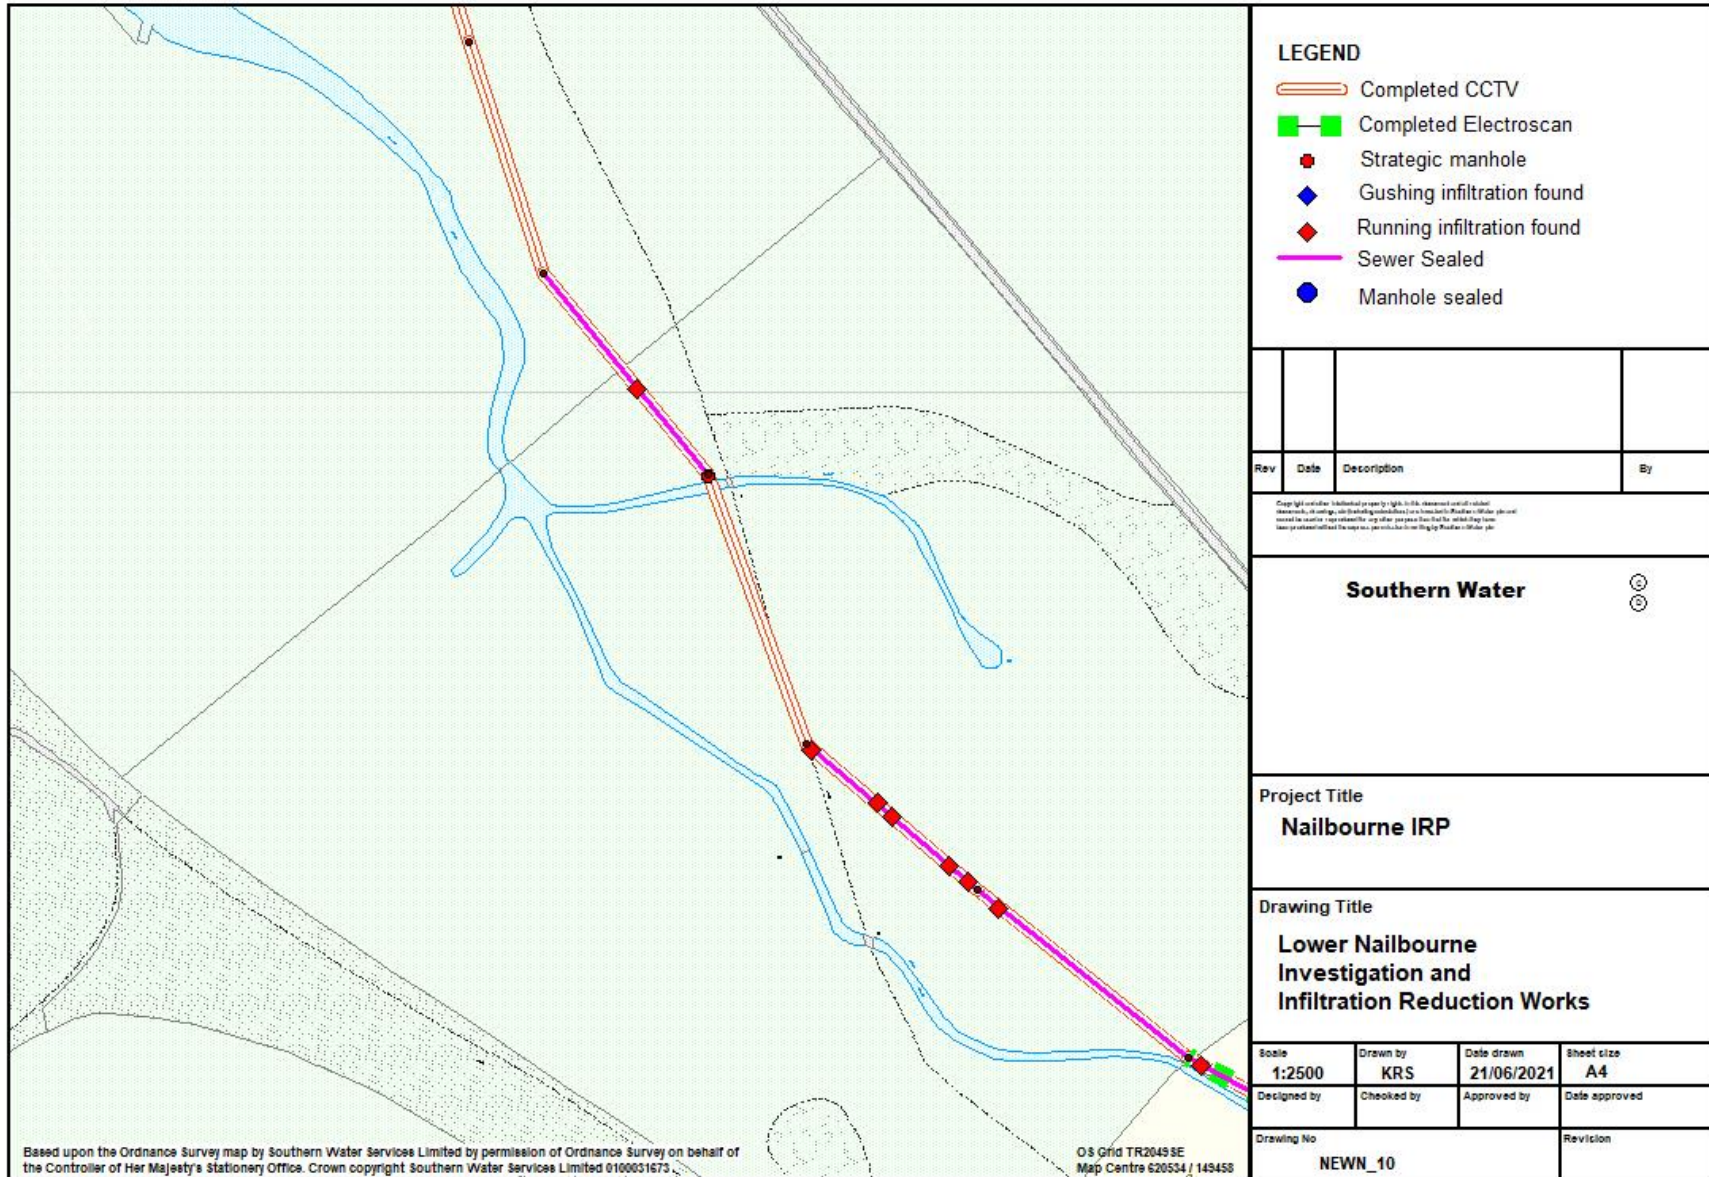


Lower Nailbourne Infiltration Reduction Plan

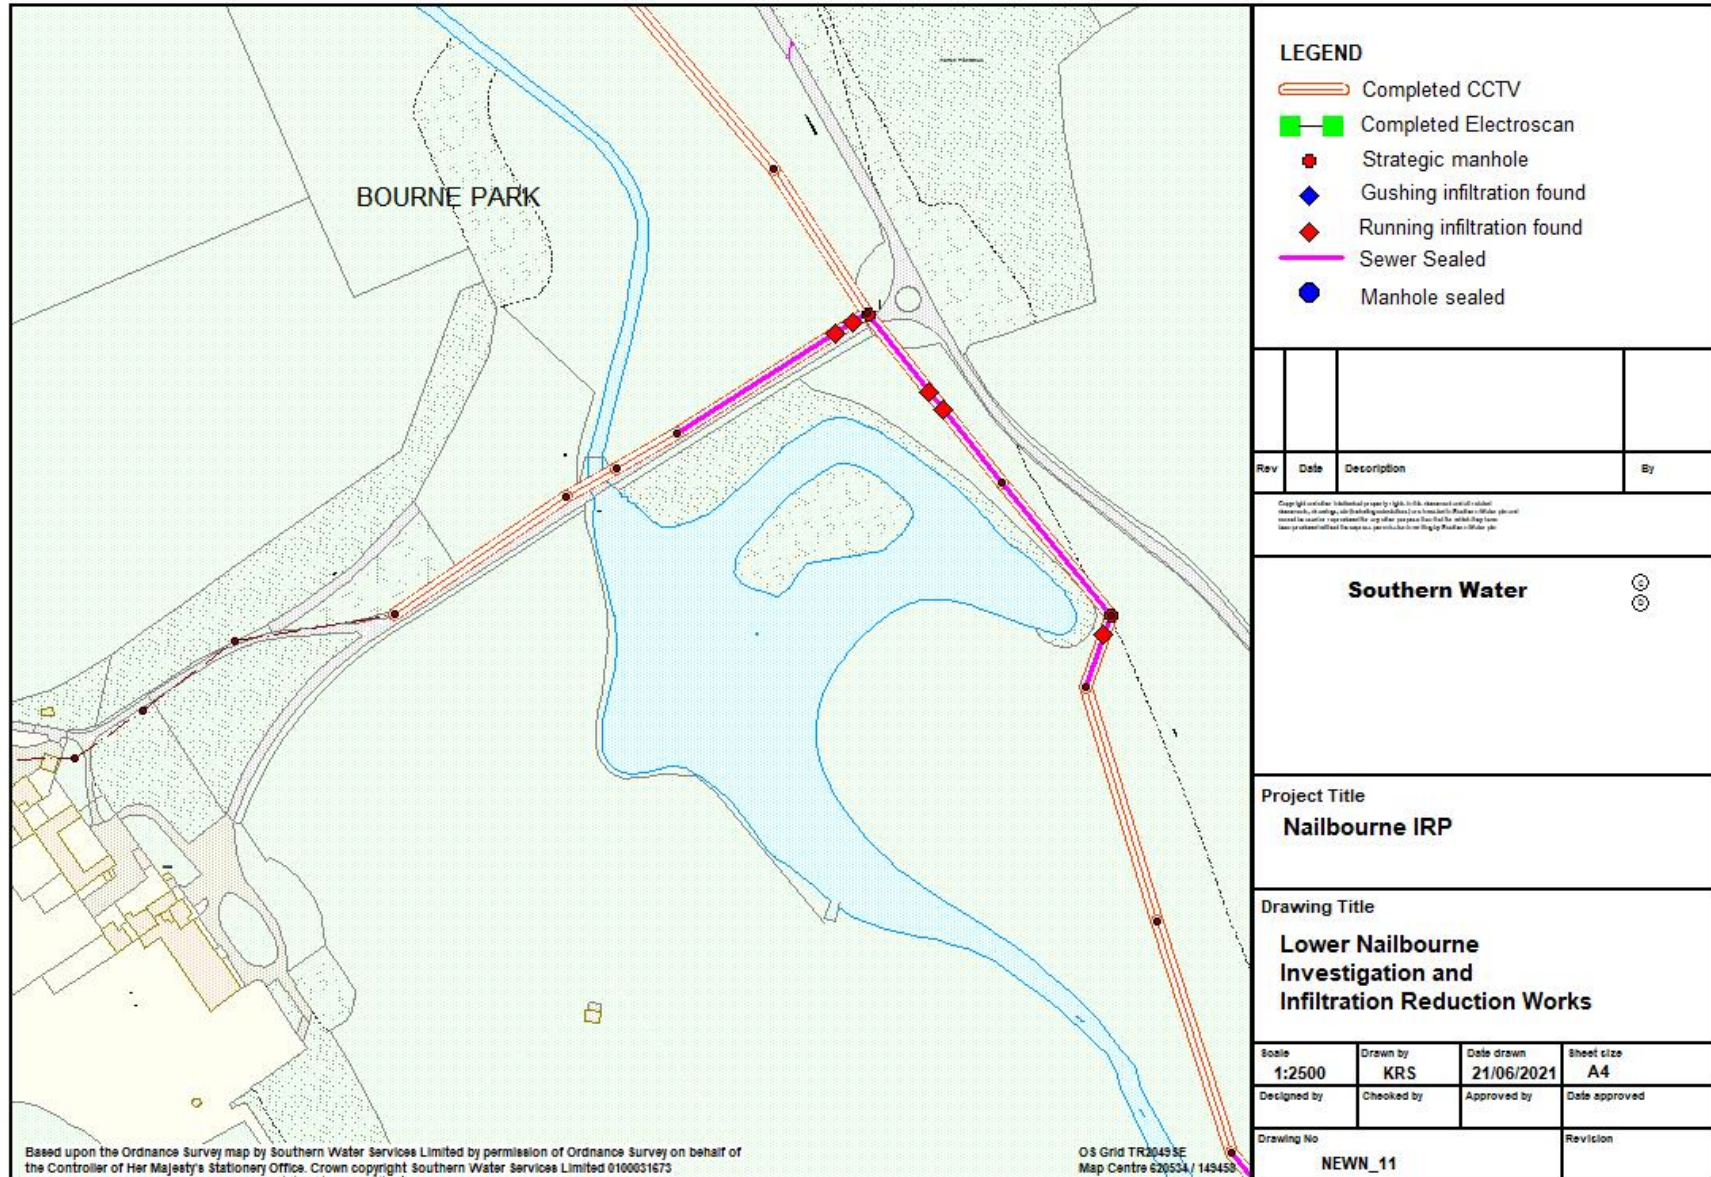


Lower Nailbourne Infiltration Reduction Plan

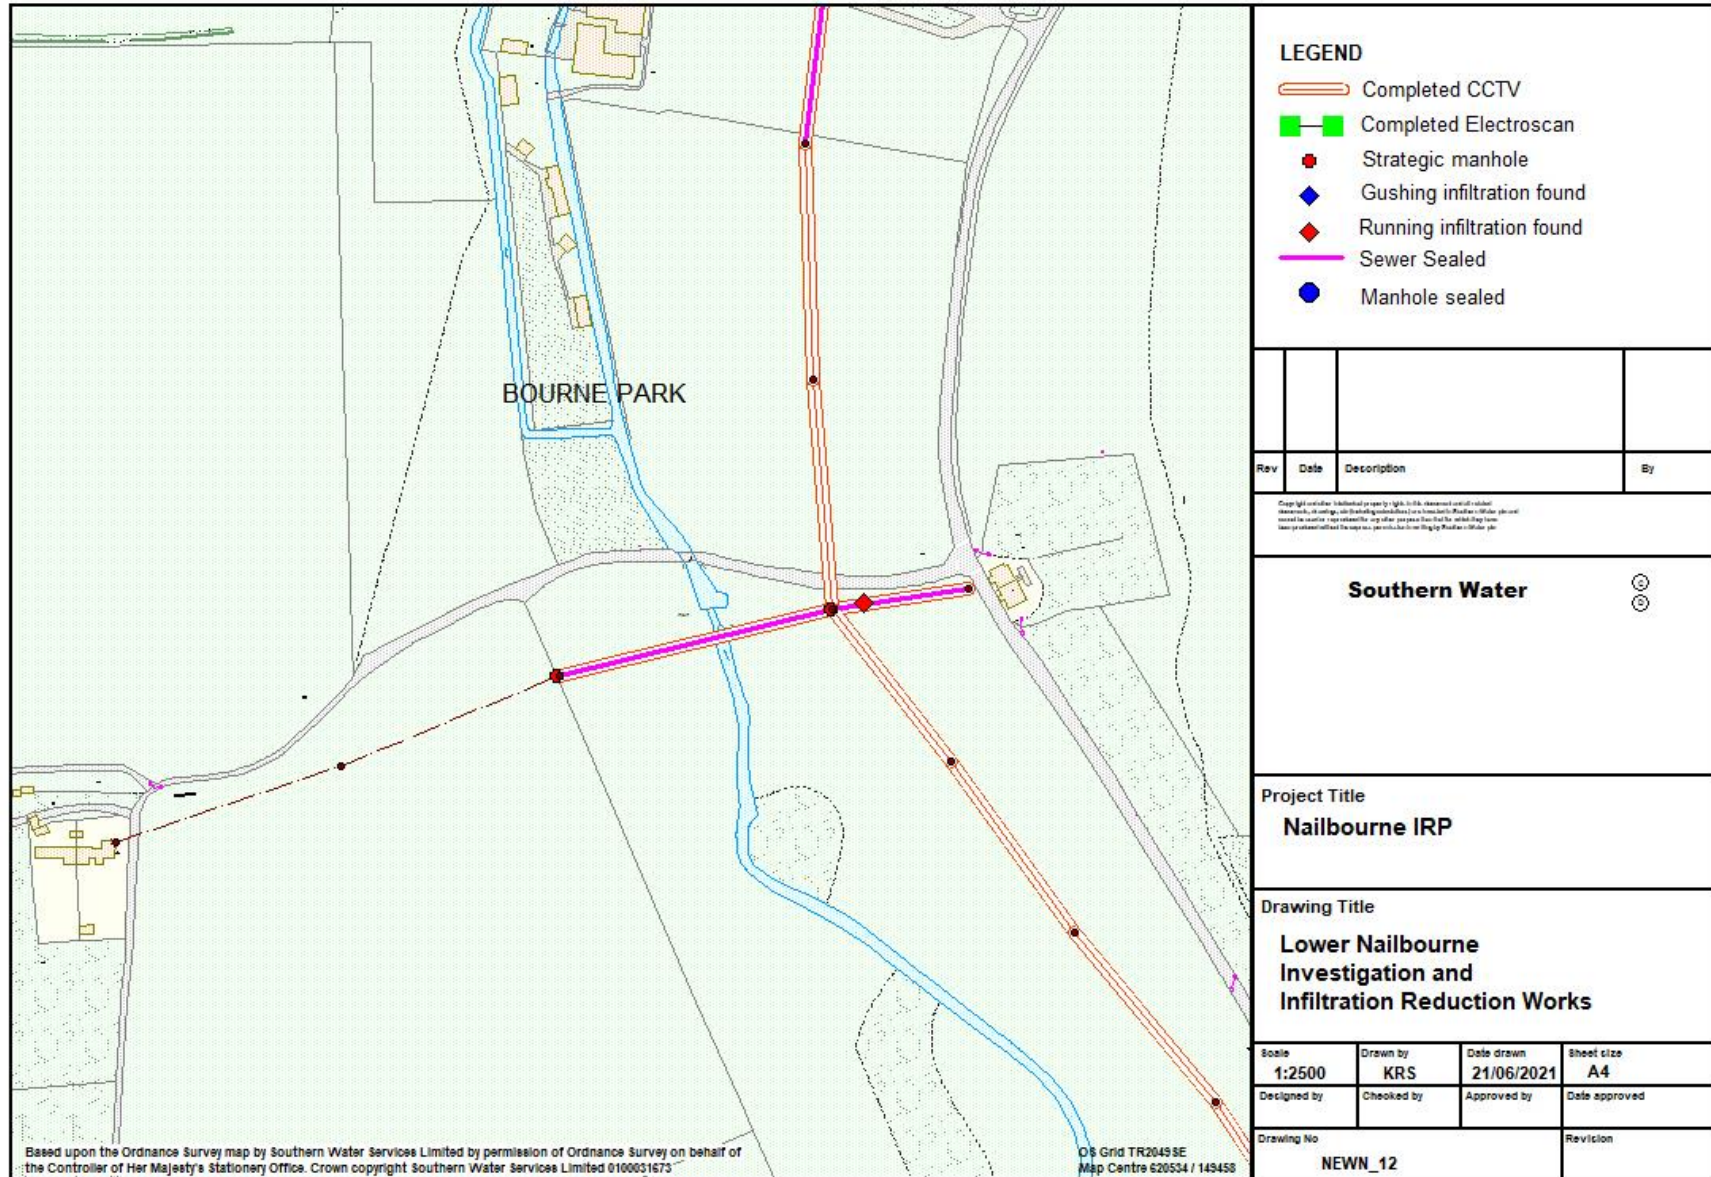

Lower Nailbourne Infiltration Reduction Plan

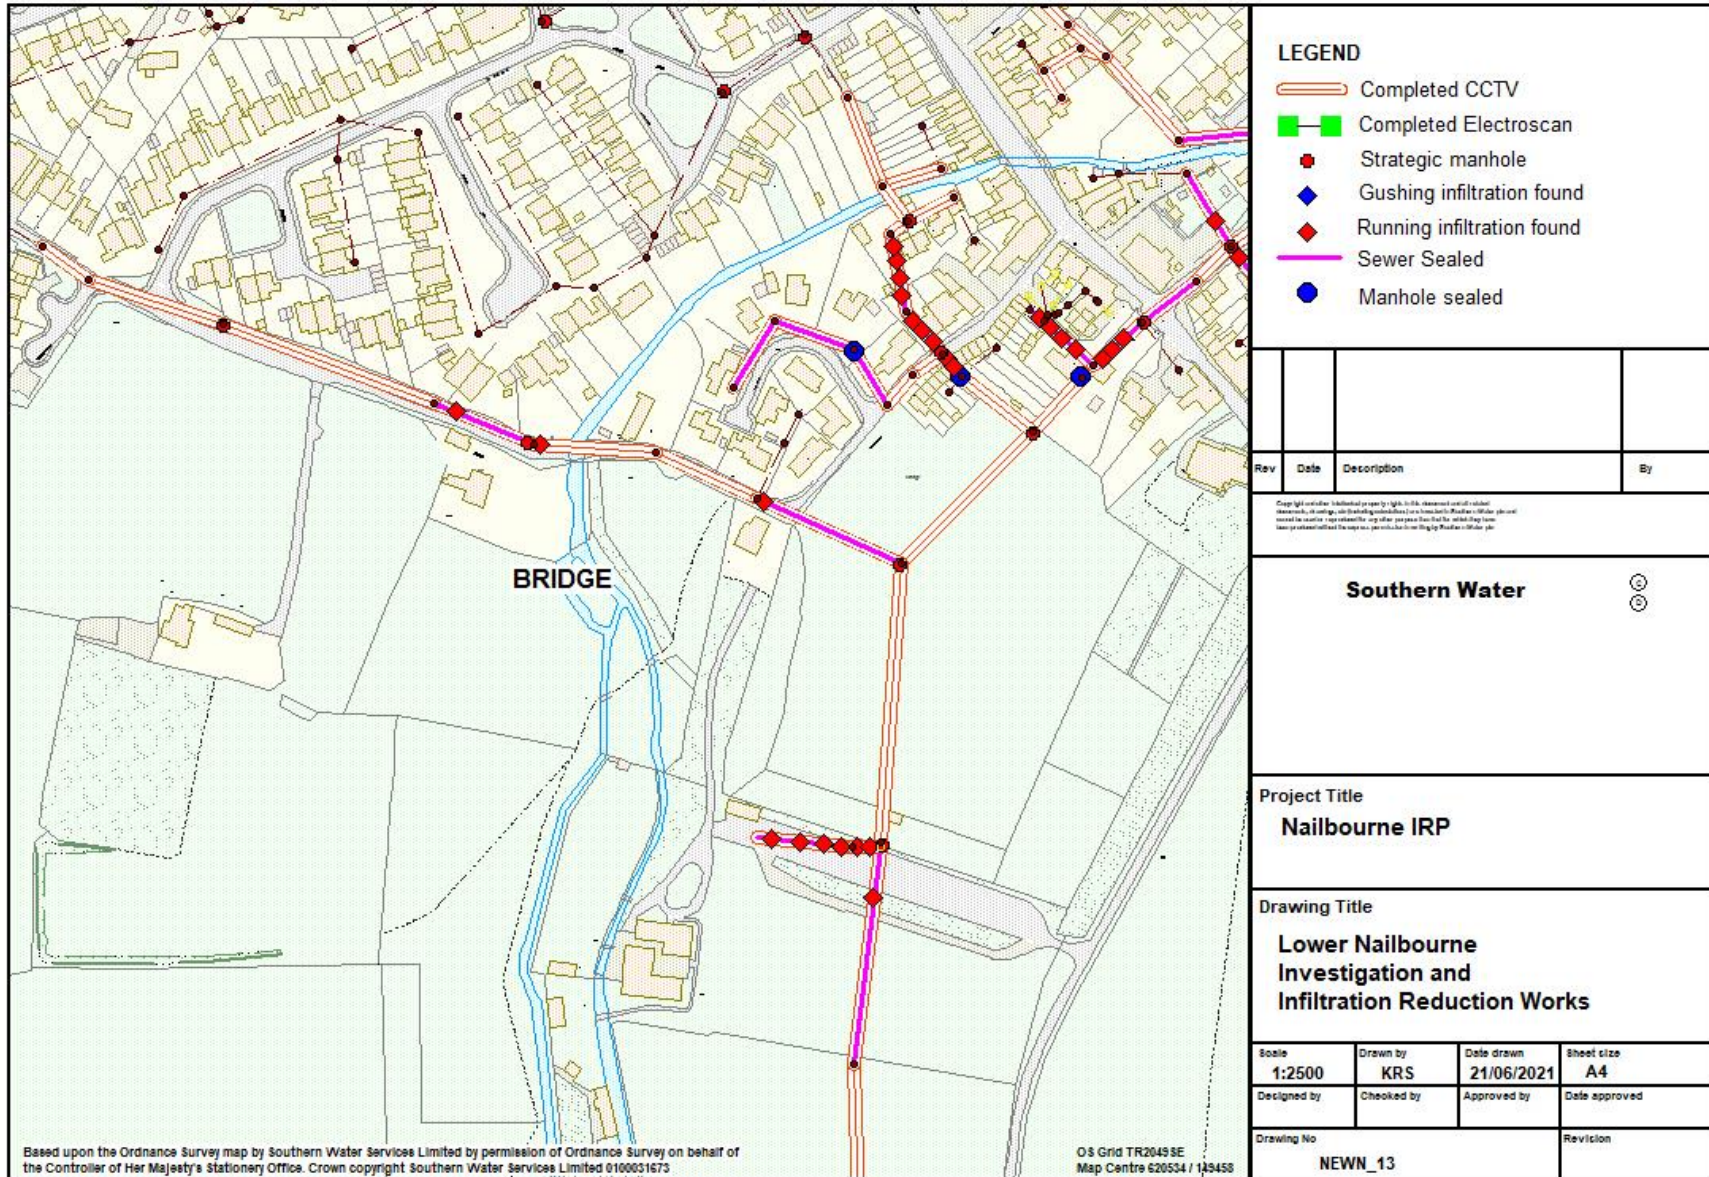


Lower Nailbourne Infiltration Reduction Plan

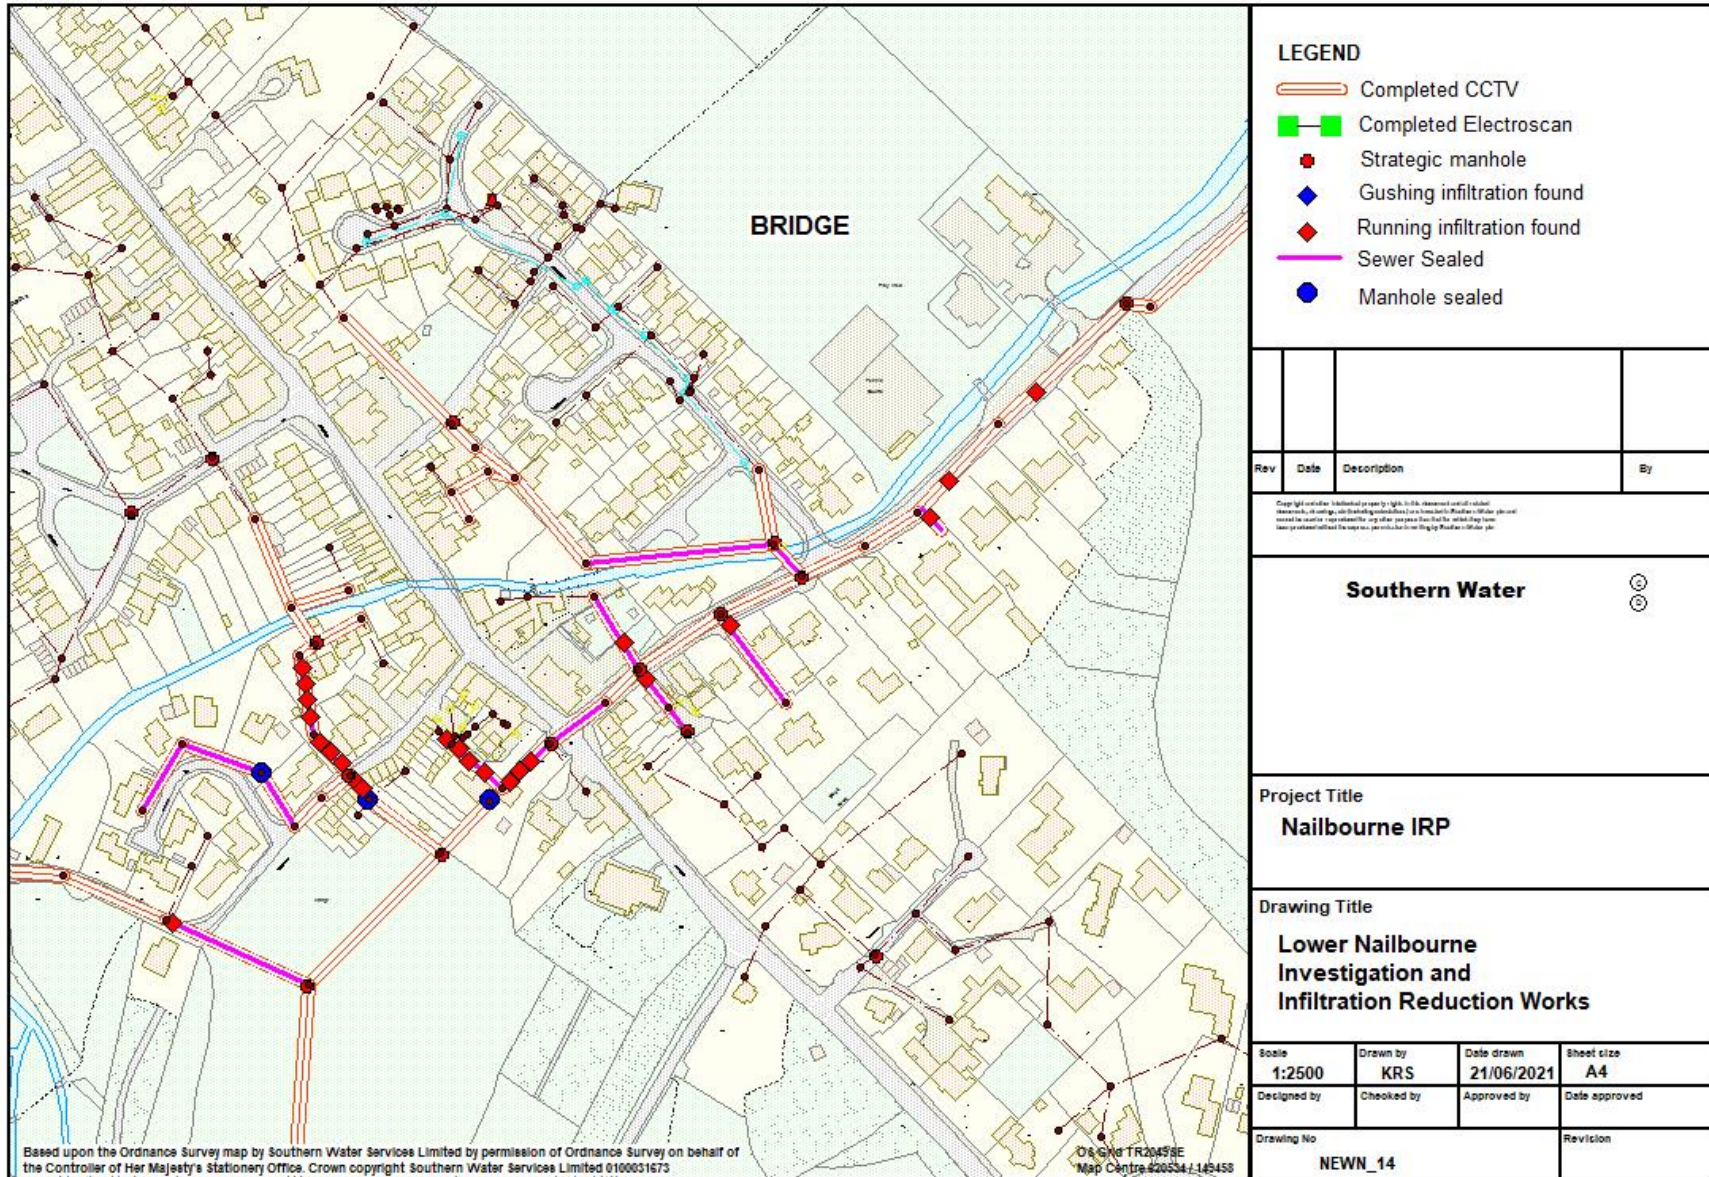



Lower Nailbourne Infiltration Reduction Plan

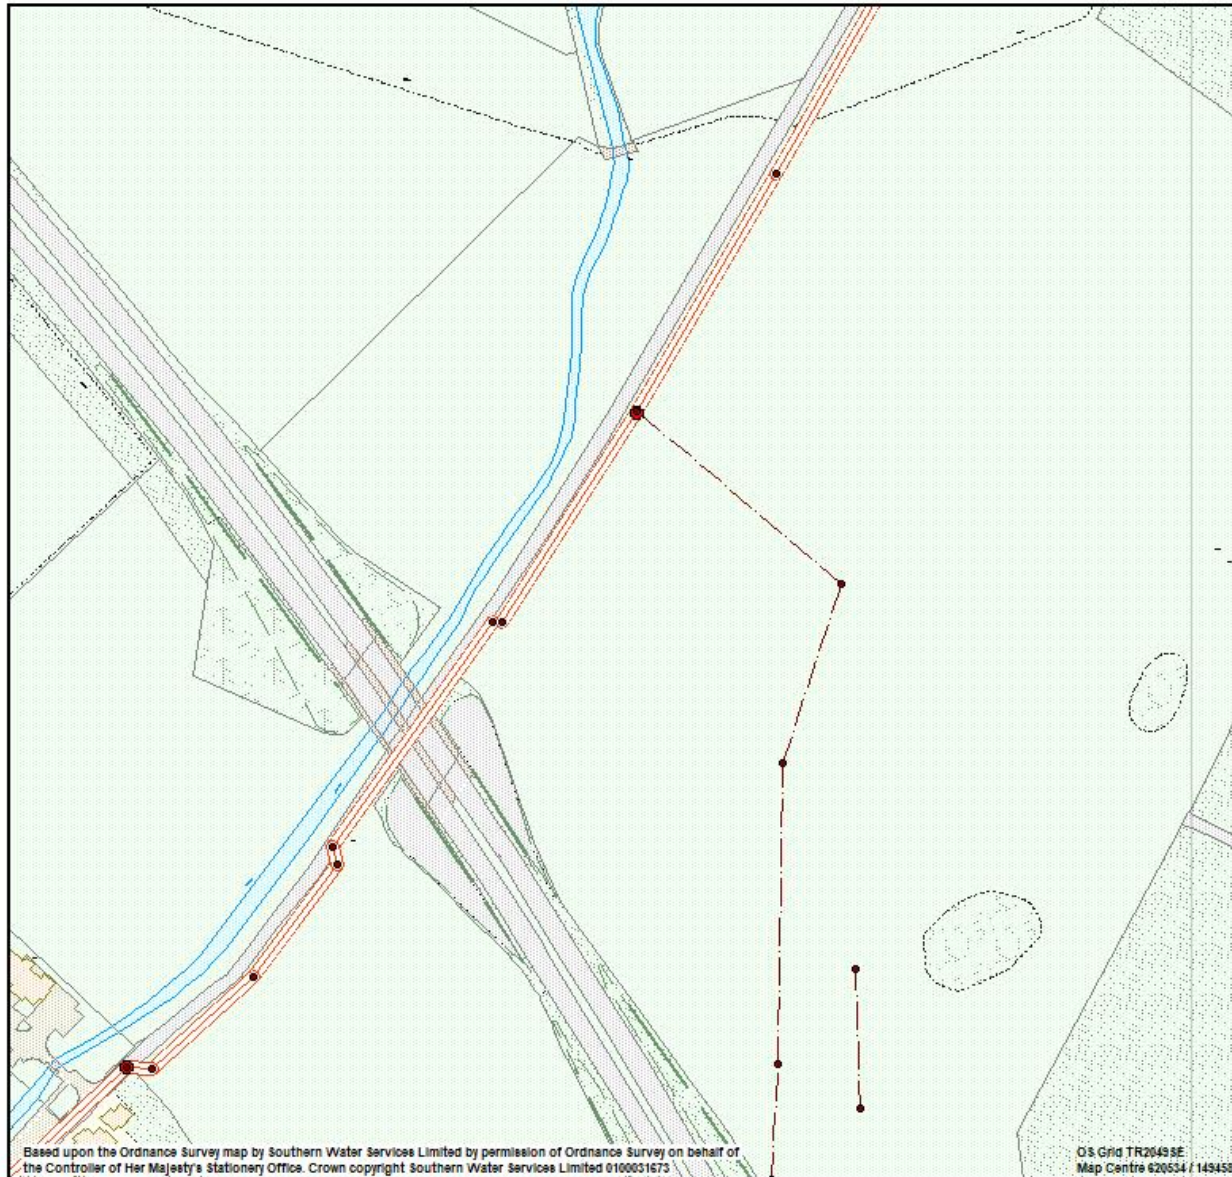

- LEGEND**
- Completed CCTV
  - Completed Electroscan
  - Strategic manhole
  - ◆ Gushing infiltration found
  - ◆ Running infiltration found
  - Sewer Sealed
  - Manhole sealed

Rev	Date	Description	By

Copyright and other Intellectual Property Rights in this document and all related documents, all rights, are reserved by Southern Water. Southern Water shall not be liable for any loss or damage, including consequential loss or damage, arising from the use of this document. Southern Water shall not be liable for any loss or damage, including consequential loss or damage, arising from the use of this document.

**Southern Water**

☺  
☺

**Project Title**  
Nailbourne IRP

**Drawing Title**  
Lower Nailbourne Investigation and Infiltration Reduction Works


Scale <b>1:2500</b>	Drawn by <b>KRS</b>	Date drawn <b>21/06/2021</b>	Sheet size <b>A4</b>
Designed by	Checked by	Approved by	Date approved

Based upon the Ordnance Survey map by Southern Water Services Limited by permission of Ordnance Survey on behalf of the Controller of Her Majesty's Stationary Office. Crown copyright Southern Water Services Limited 0100031673


OS Grid TR20495E  
Map Centre 620534 / 149458

Drawing No <b>NEWN_15</b>	Revision
------------------------------	----------


Lower Nailbourne Infiltration Reduction Plan

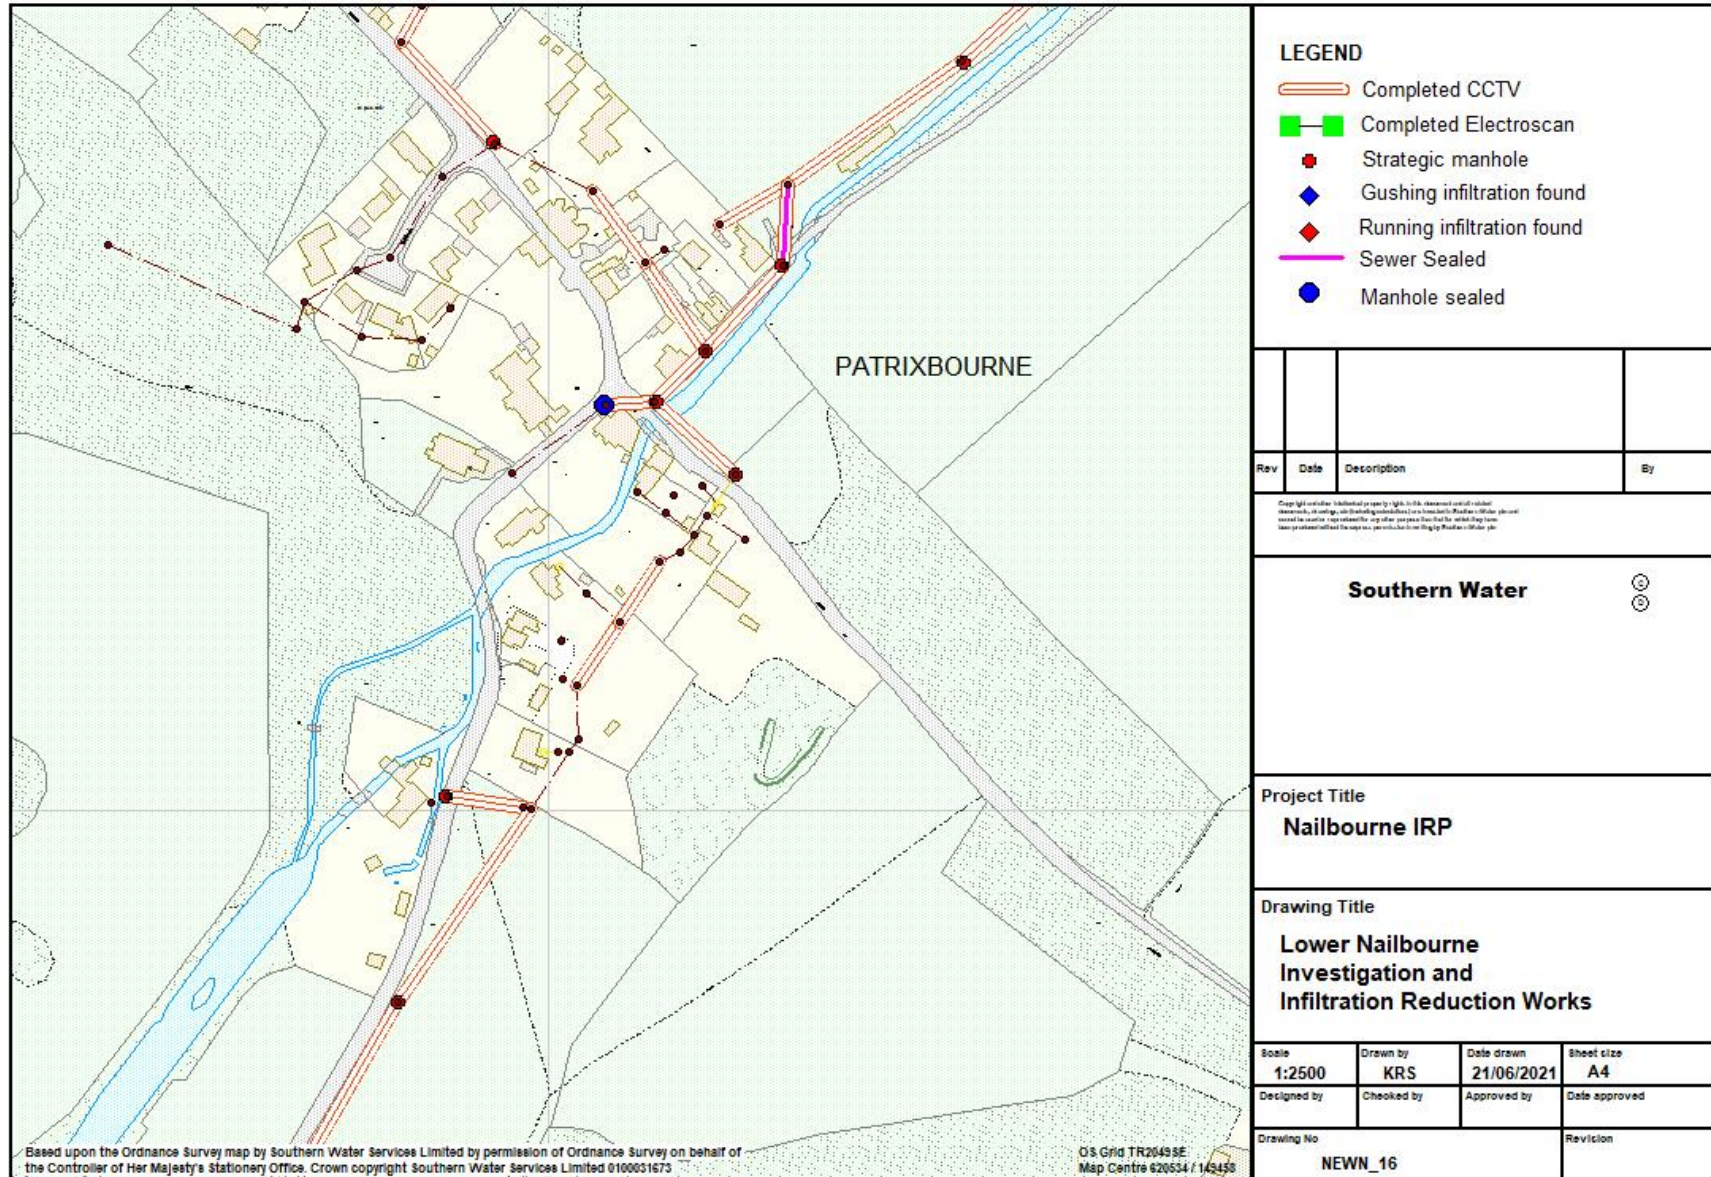


Lower Nailbourne Infiltration Reduction Plan

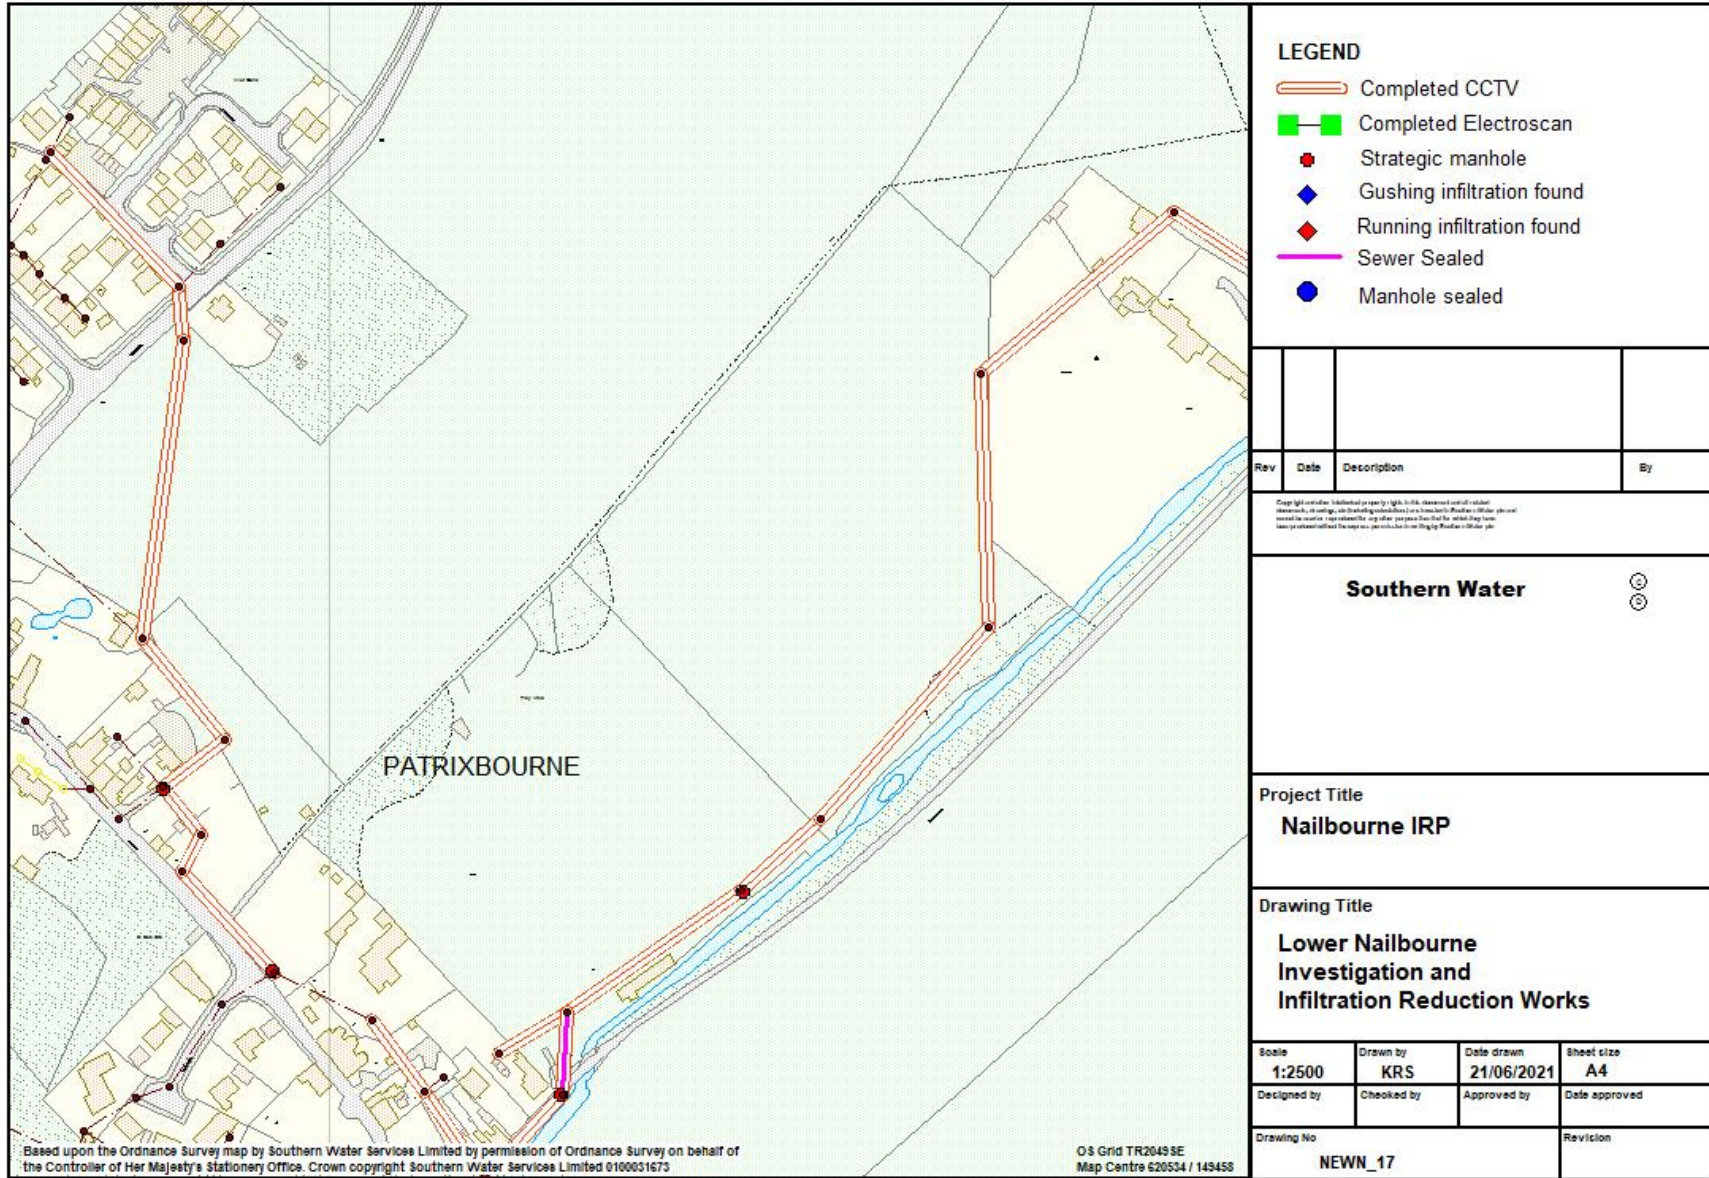


Lower Nailbourne Infiltration Reduction Plan

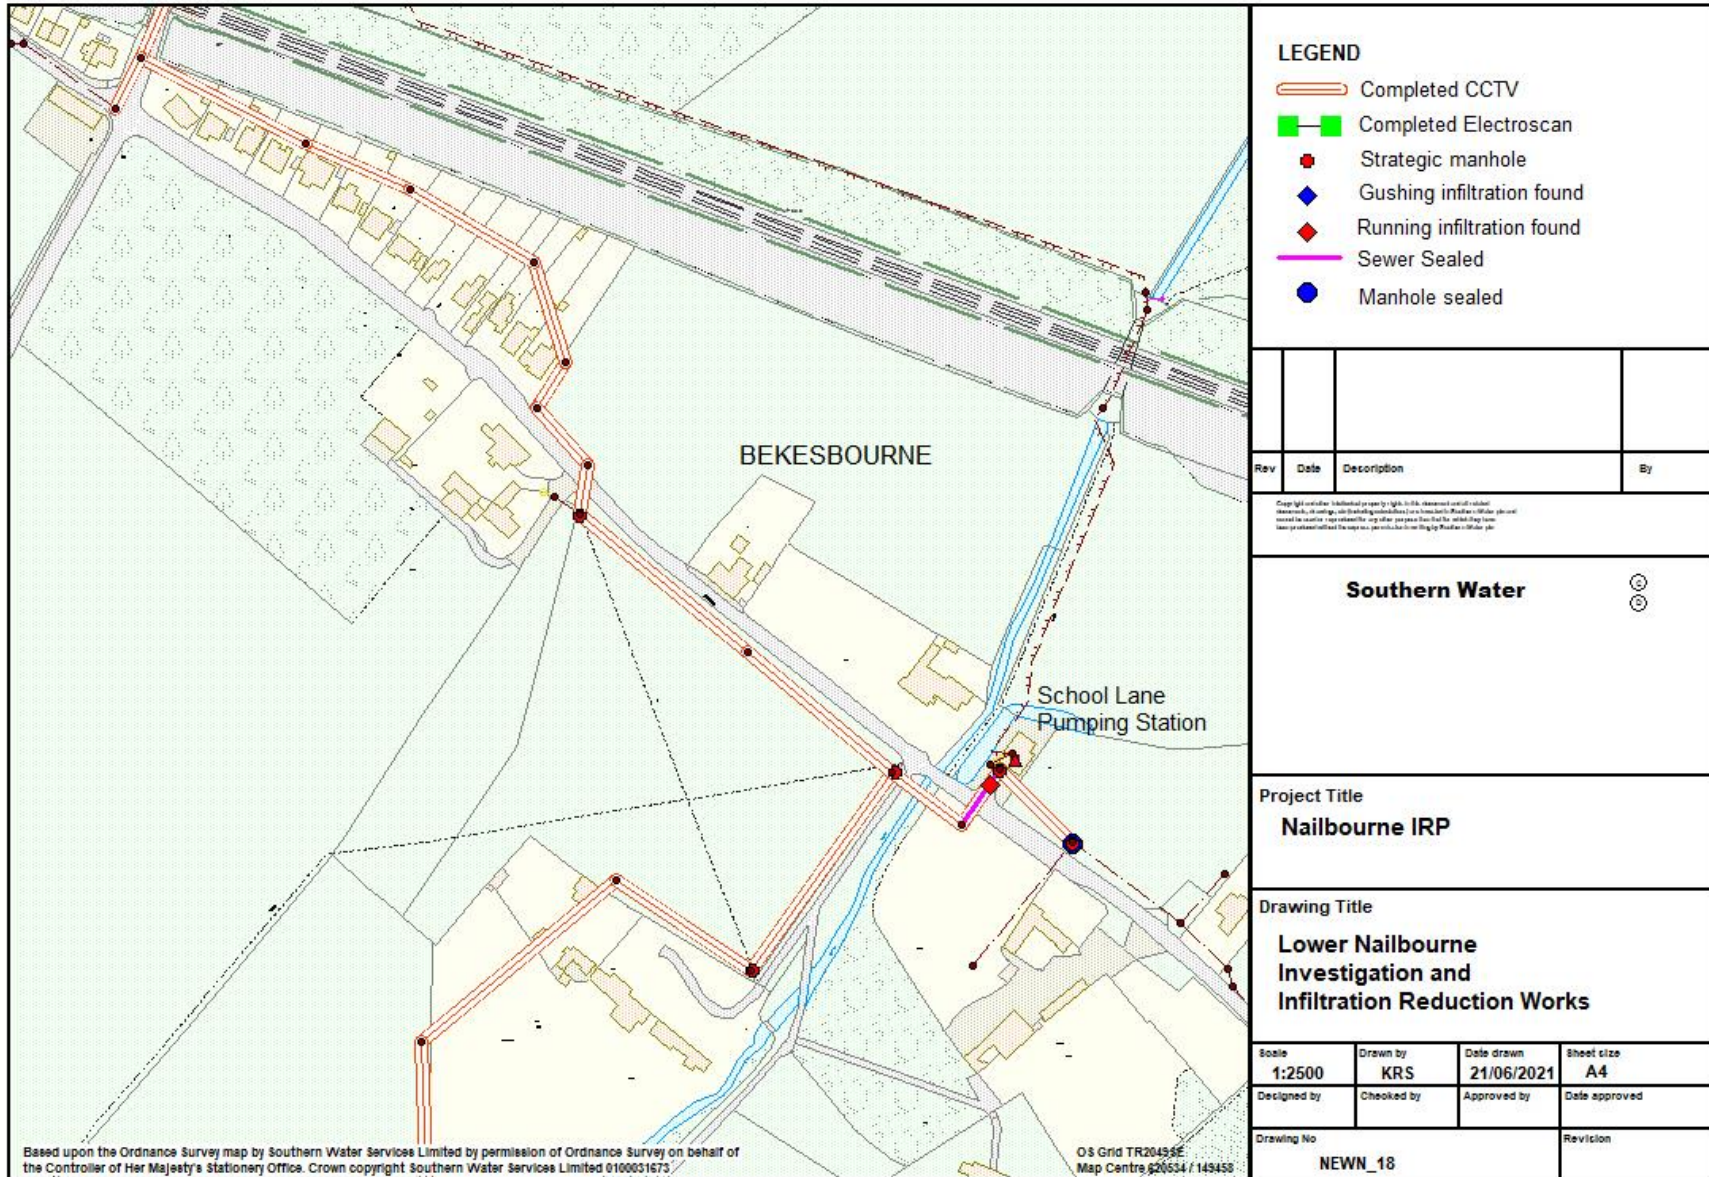


Lower Nailbourne Infiltration Reduction Plan

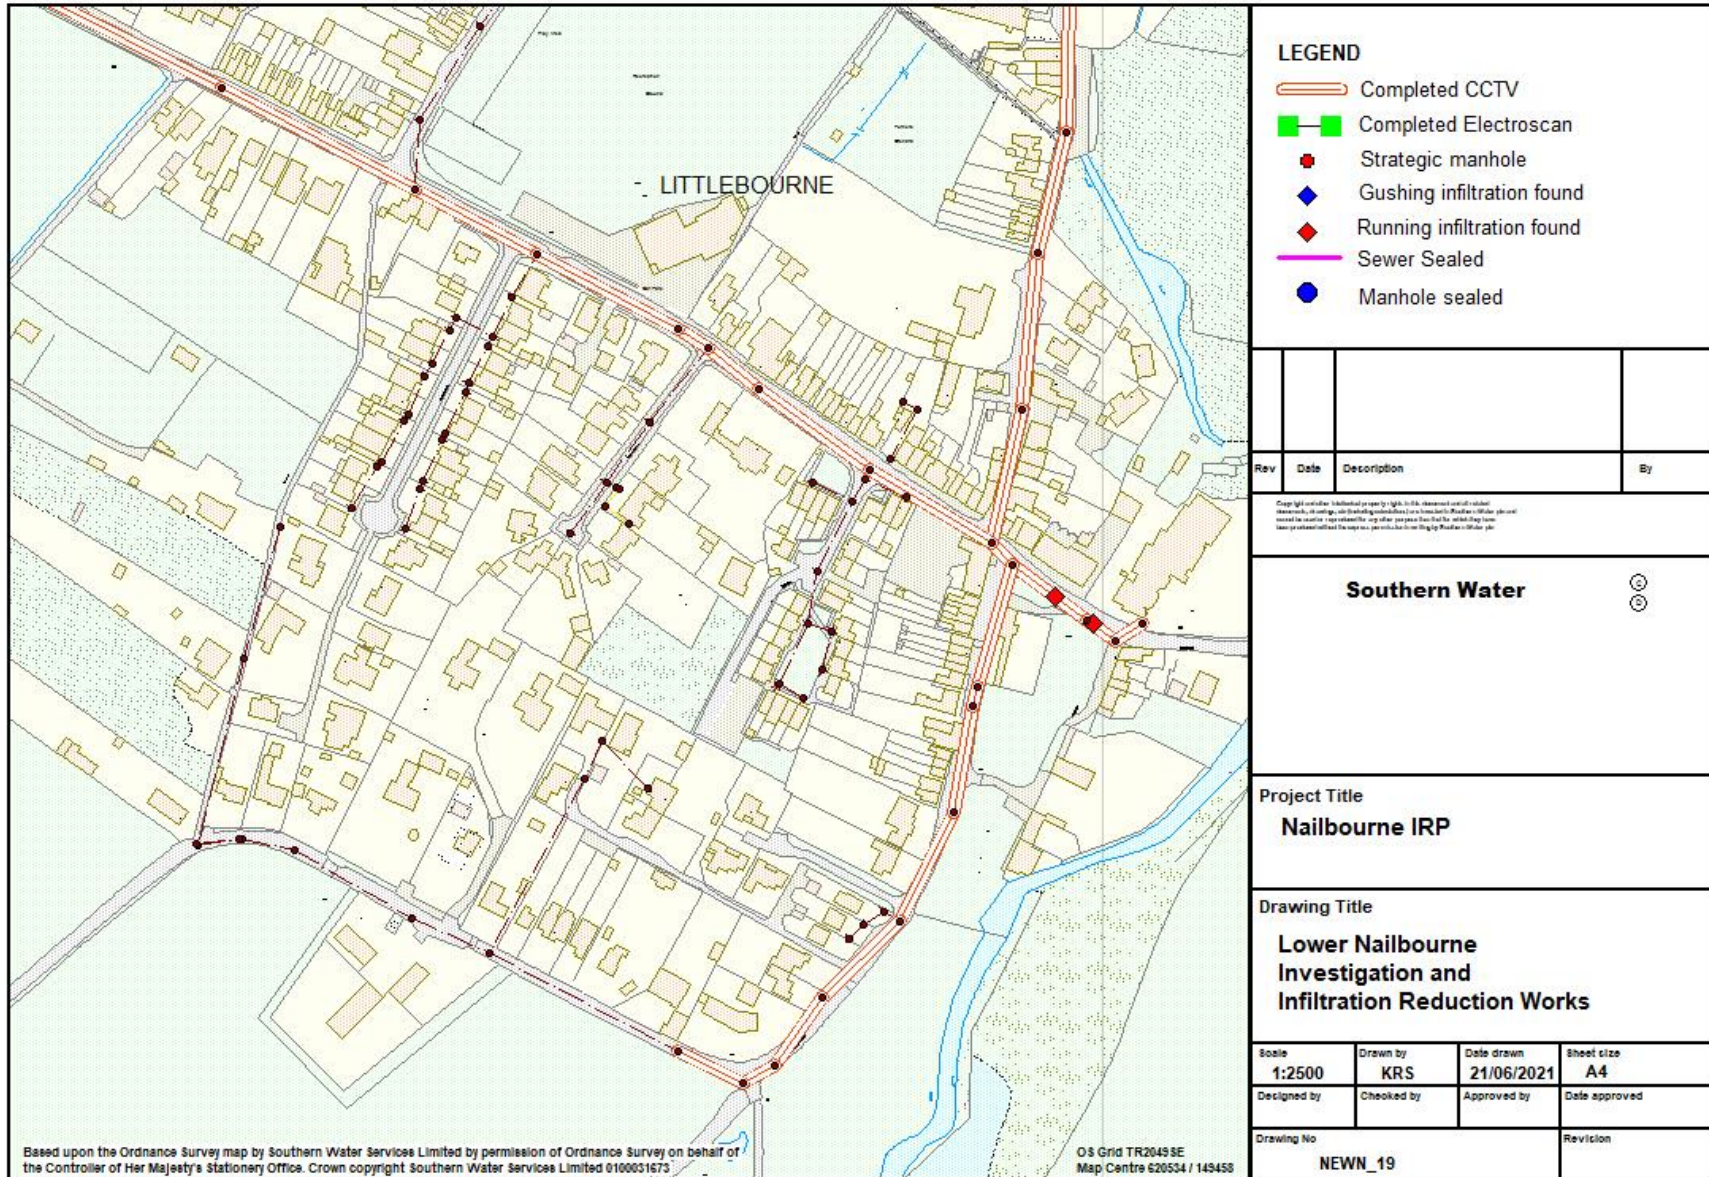


Lower Nailbourne Infiltration Reduction Plan

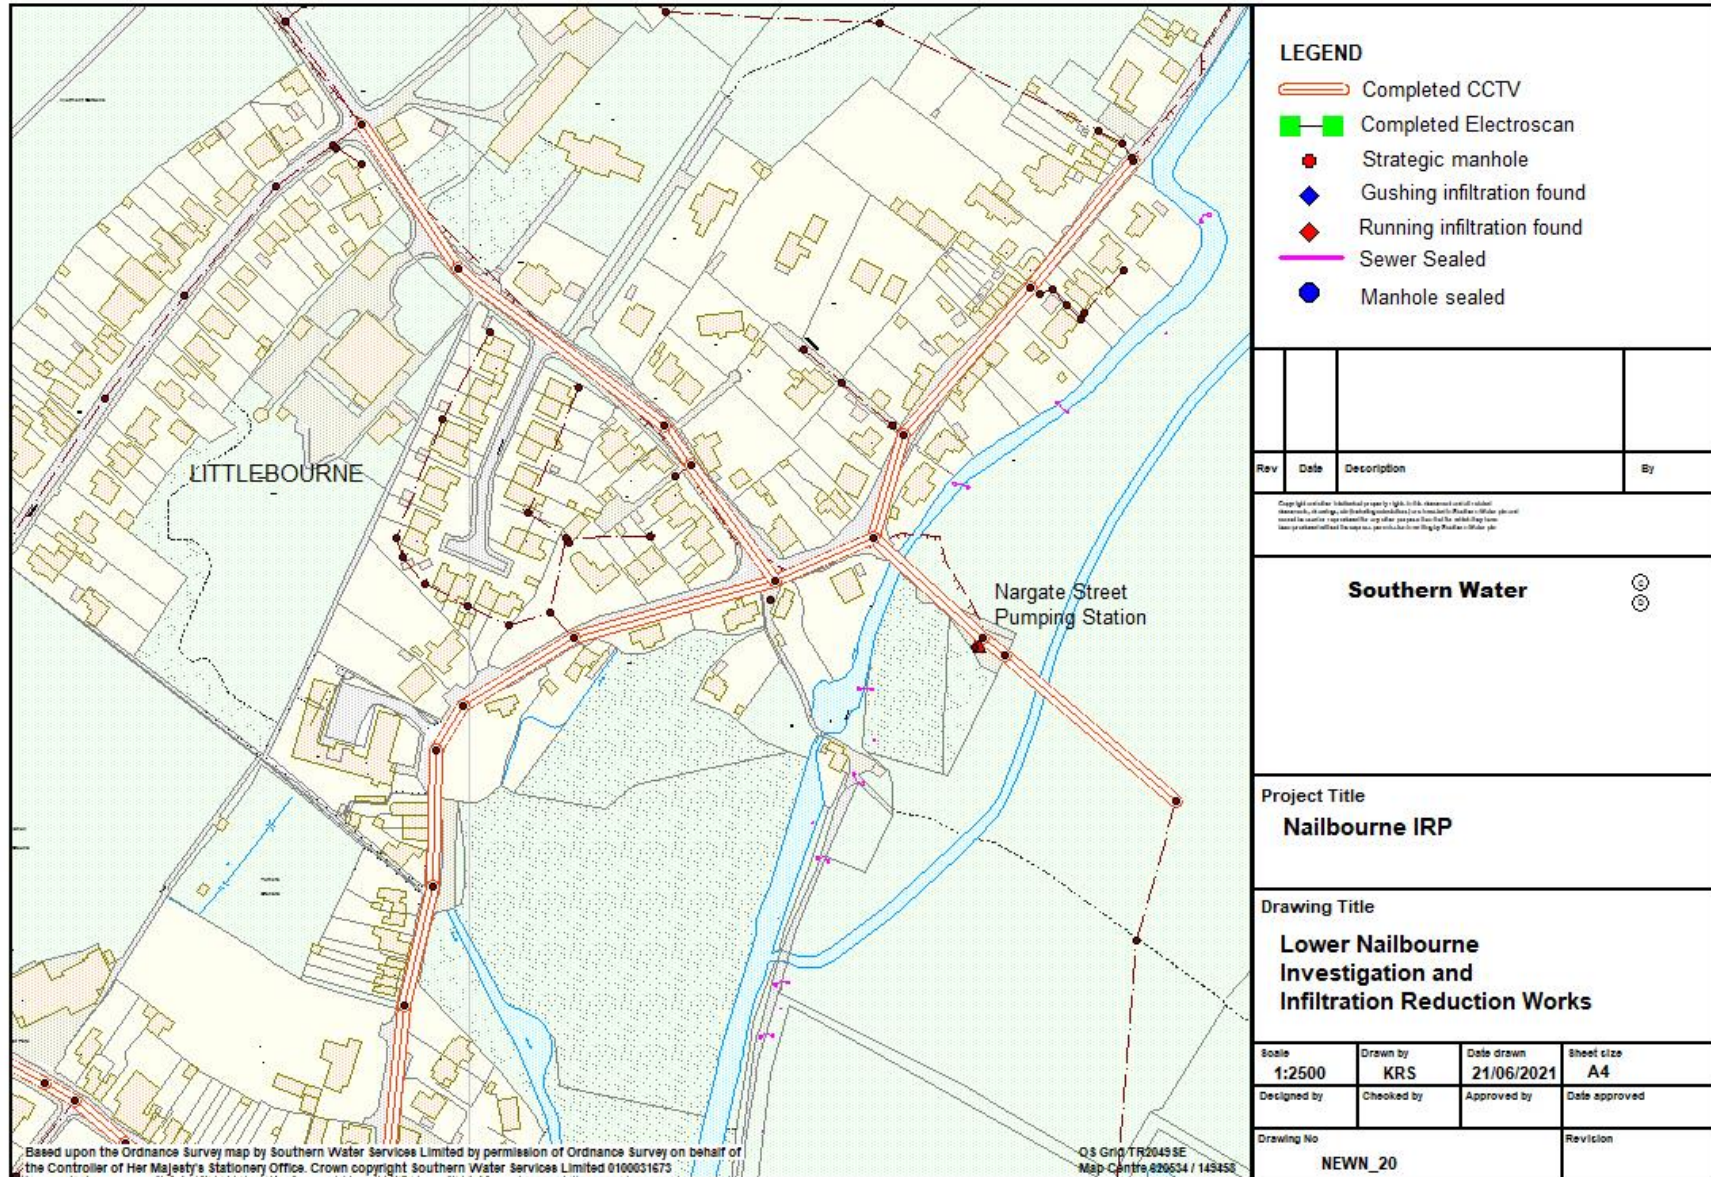

Lower Nailbourne Infiltration Reduction Plan

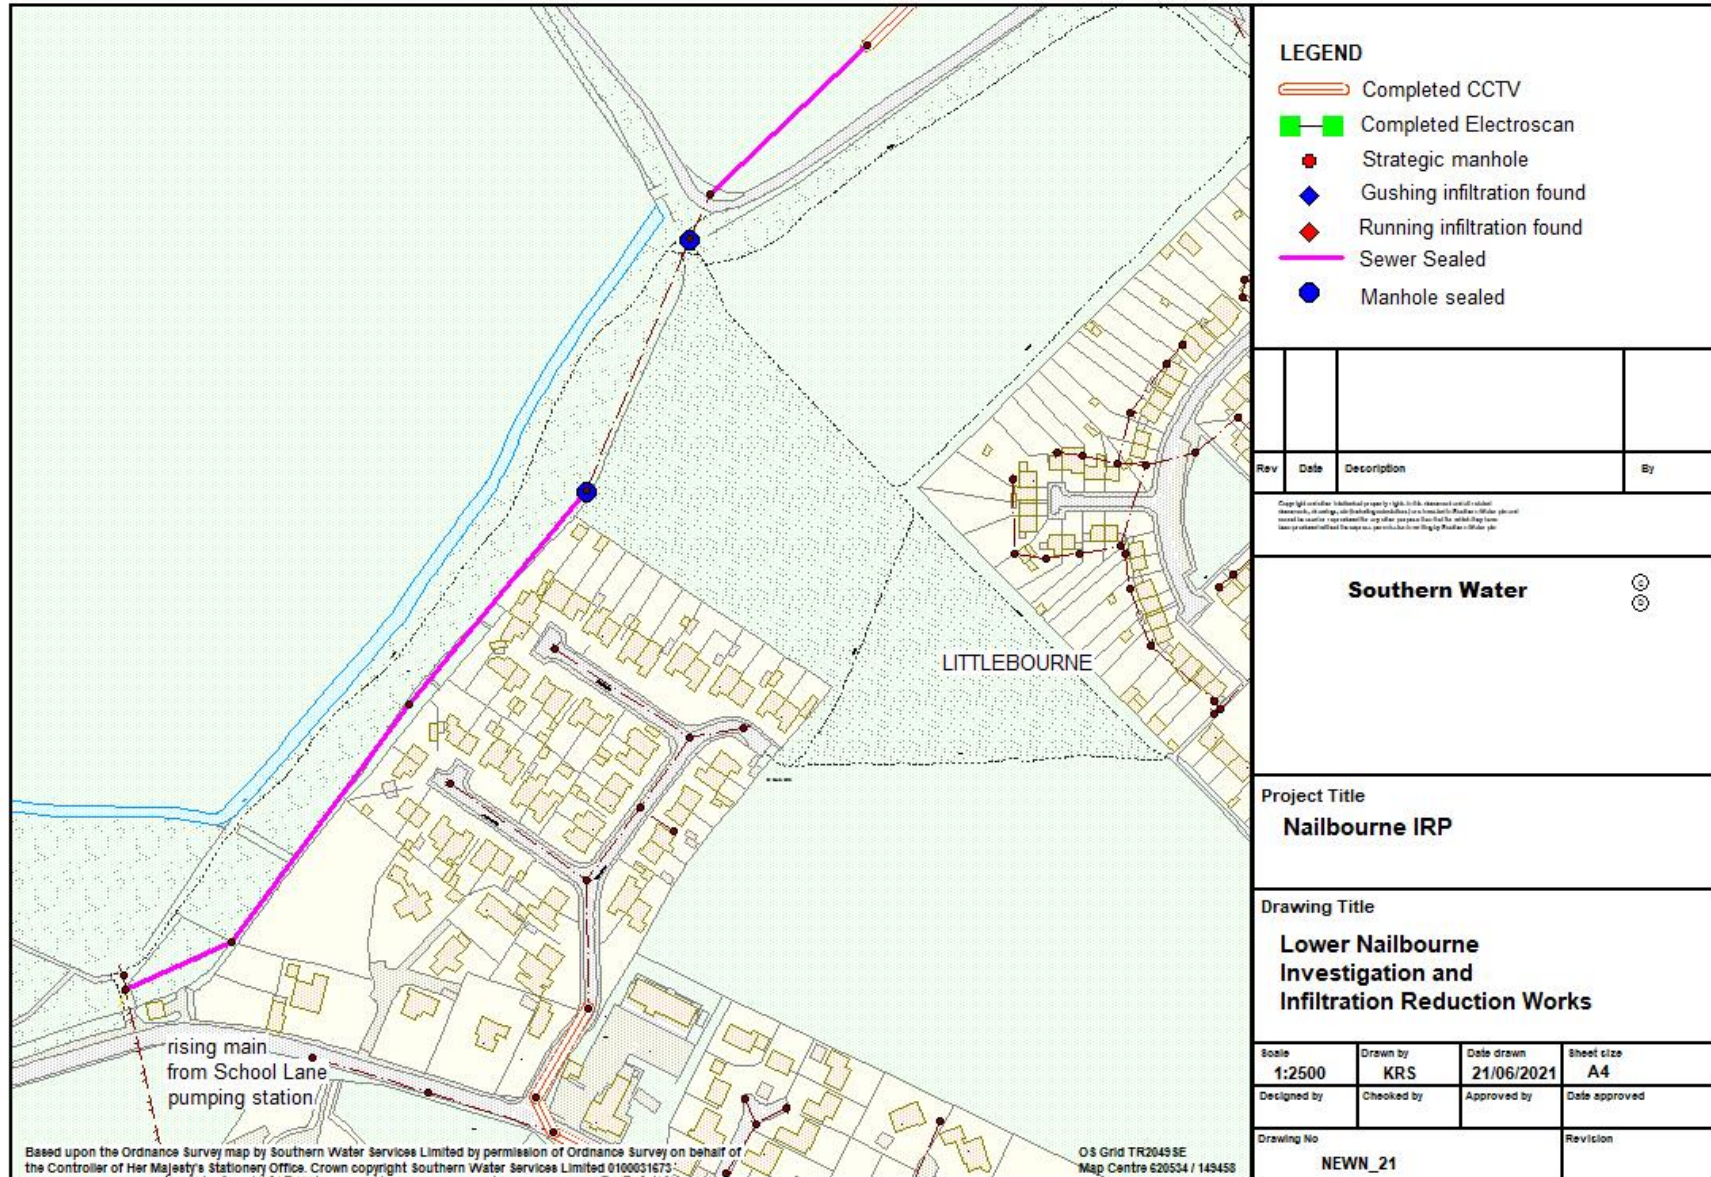


Lower Nailbourne Infiltration Reduction Plan

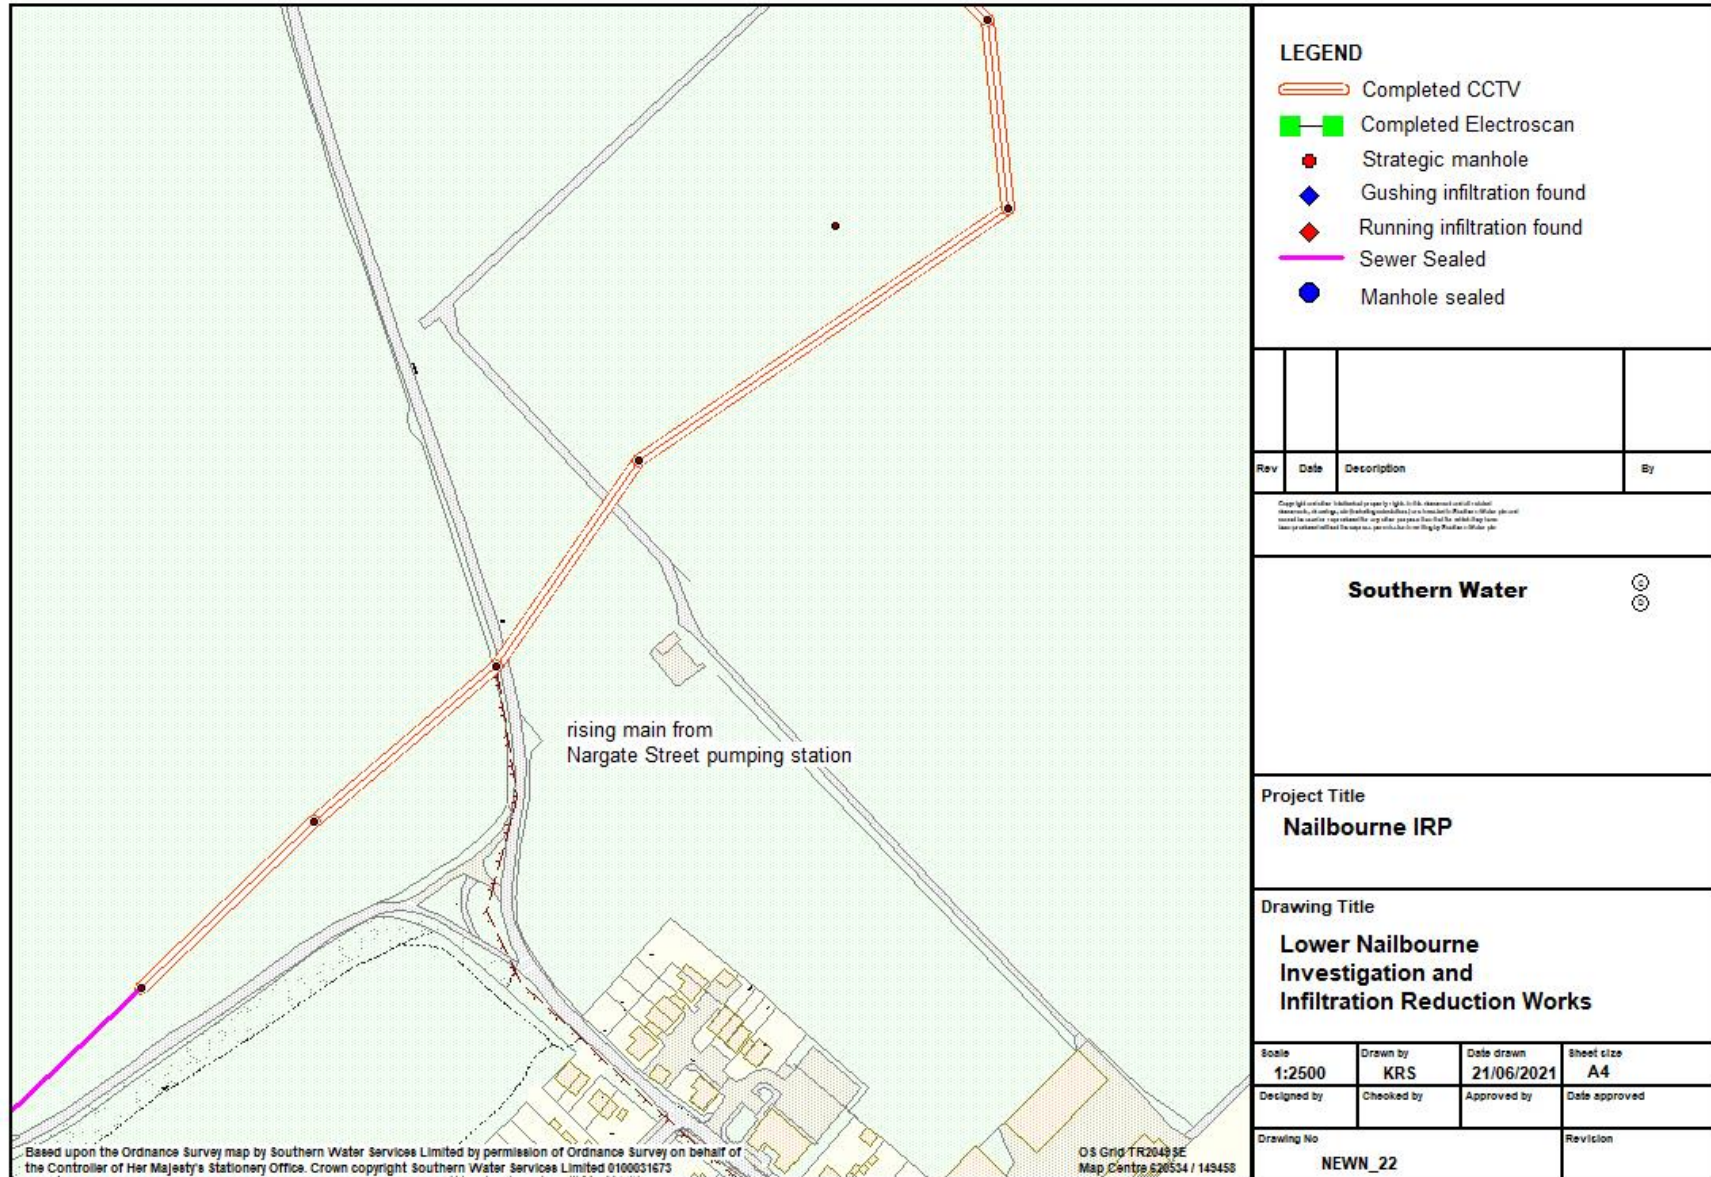




Lower Nailbourne Infiltration Reduction Plan

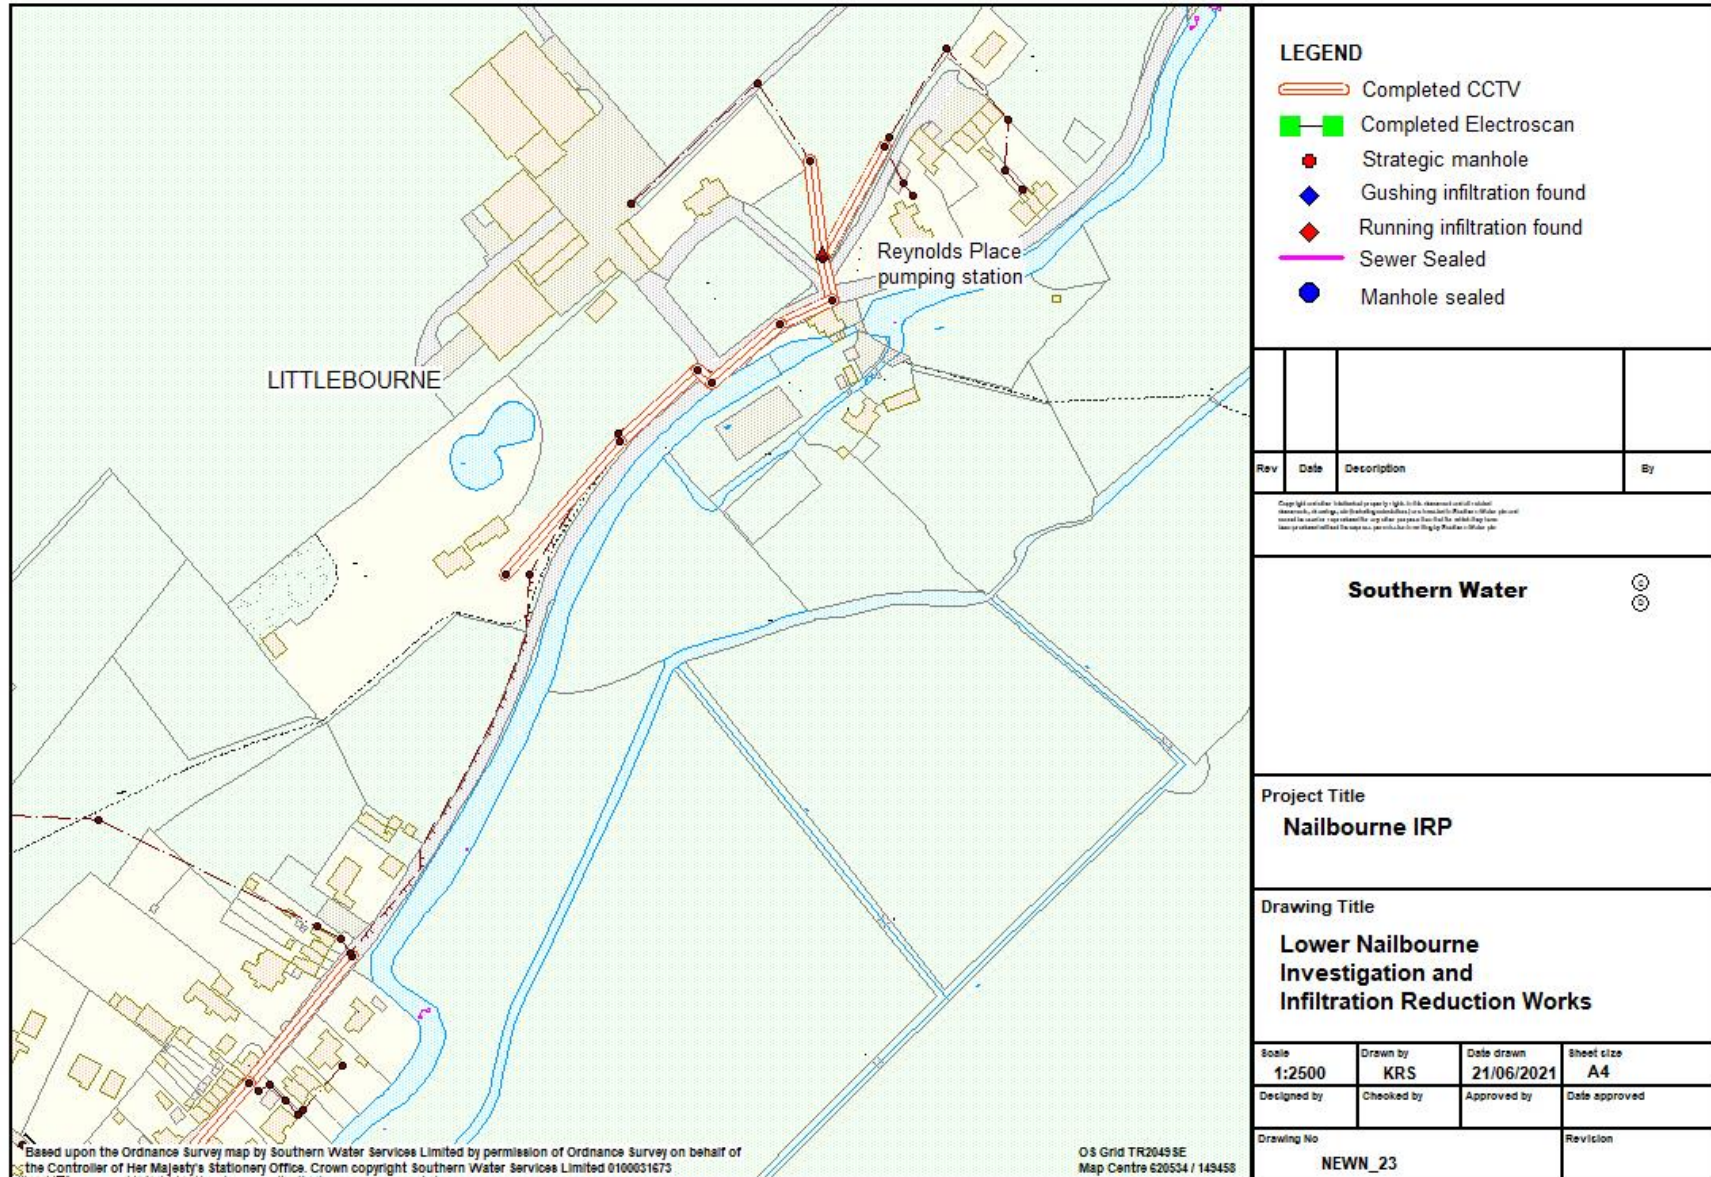

Lower Nailbourne Infiltration Reduction Plan

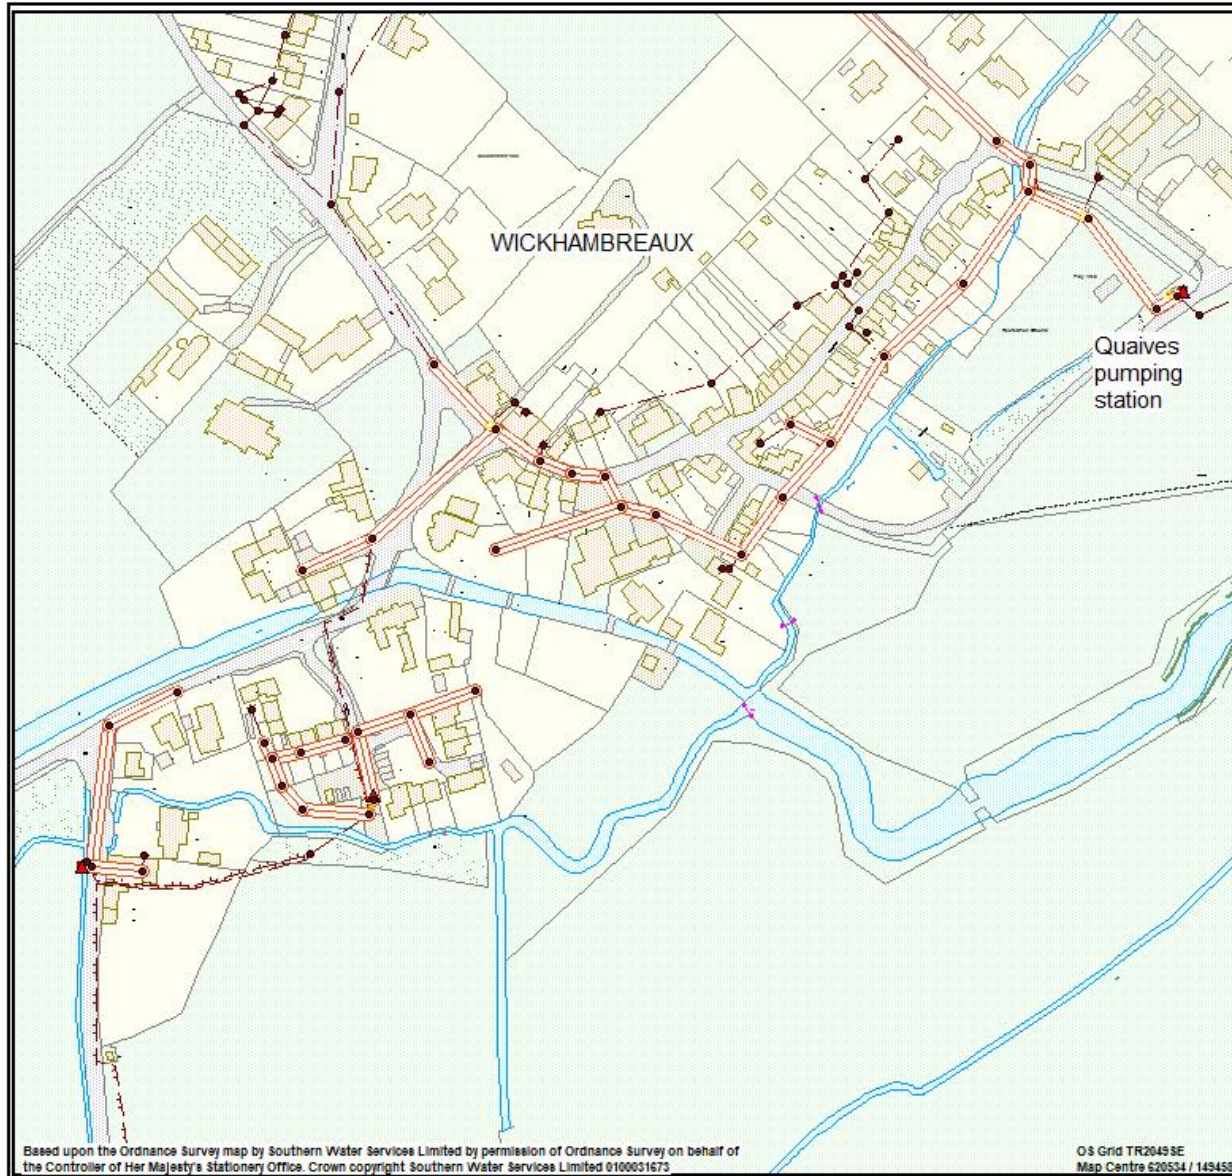

Based upon the Ordnance Survey map by Southern Water Services Limited by permission of Ordnance Survey on behalf of the Controller of Her Majesty's Stationery Office. Crown copyright Southern Water Services Limited 0100031673

OS Grid TR2049 SE  
Map Centre 620534 / 149458

**LEGEND**

-  Completed CCTV
-  Completed Electroscan
-  Strategic manhole
-  Gushing infiltration found
-  Running infiltration found
-  Sewer Sealed
-  Manhole sealed

Rev	Date	Description	By

Copyright reserved. Information is provided as a guide only. It is the responsibility of the user to ensure that the information is correct and to verify the accuracy of the information for their own use. Southern Water Services Limited is not responsible for any loss or damage caused by the use of this information.

**Southern Water**


©  
©

Project Title  
**Nailbourne IRP**

Drawing Title  
**Lower Nailbourne Investigation and Infiltration Reduction Works**

Scale <b>1:2500</b>	Drawn by <b>KRS</b>	Date drawn <b>21/06/2021</b>	Sheet size <b>A4</b>
Designed by	Checked by	Approved by	Date approved
Drawing No <b>NEWN_24</b>			Revision

Lower Nailbourne Infiltration Reduction Plan

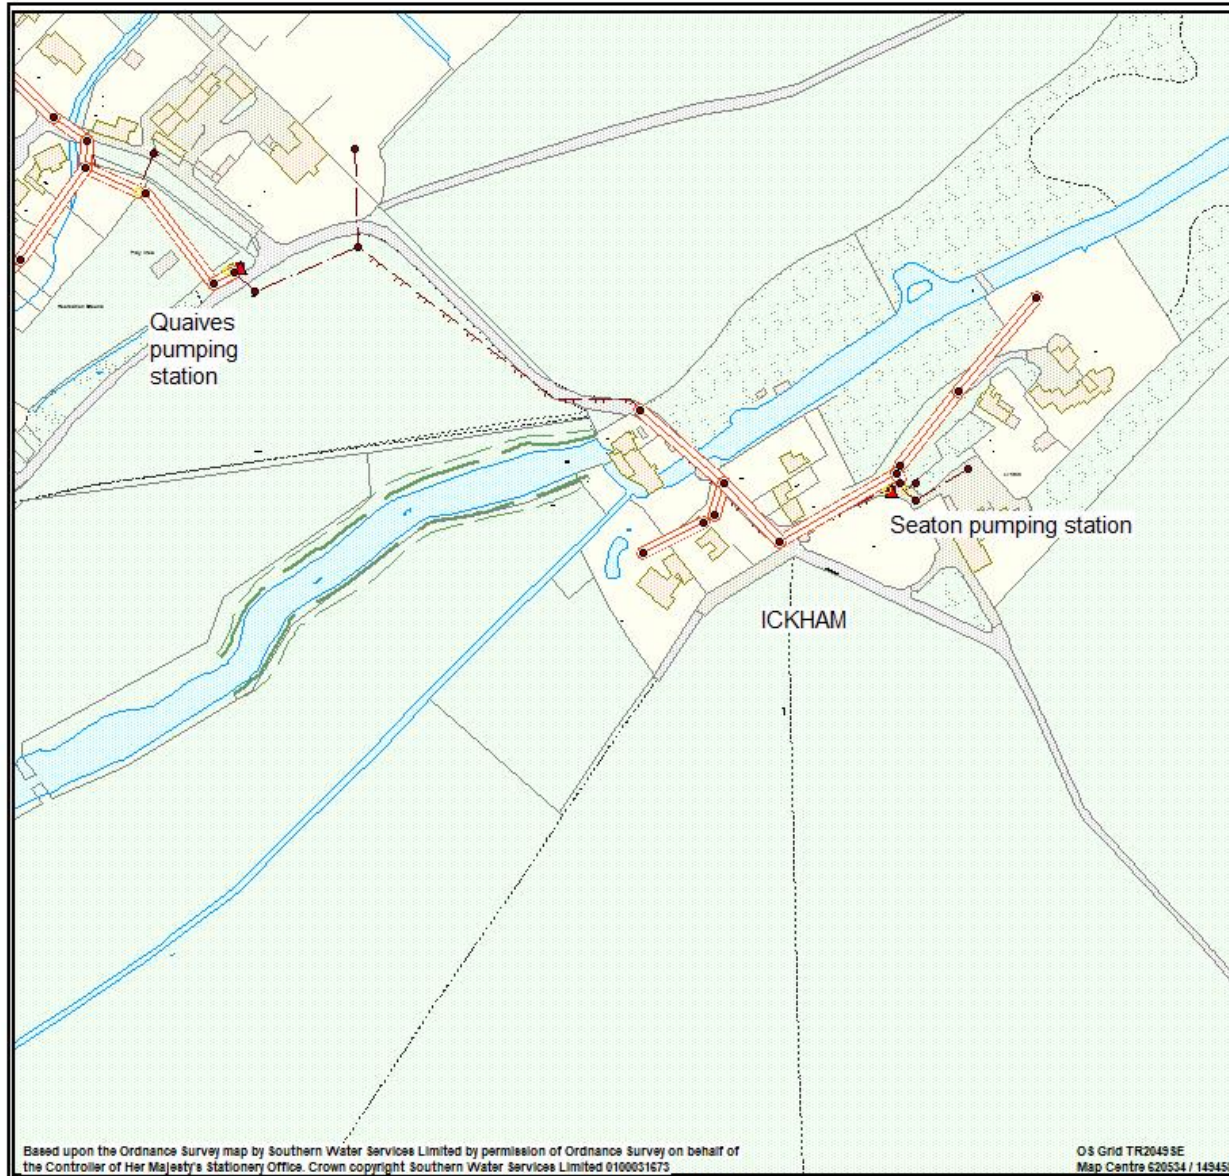

- LEGEND**
- Completed CCTV
  - Completed Electroscan
  - Strategic manhole
  - Gushing infiltration found
  - Running infiltration found
  - Sewer Sealed
  - Manhole sealed

Rev	Date	Description	By

Copyright and other intellectual property rights in this document and all related documents, drawings, designs and other information are the property of Southern Water. All rights reserved. No part of this document may be reproduced, stored in a retrieval system or transmitted in any form or by any means, electronic, mechanical, photocopying, recording, or otherwise, without the prior written permission of Southern Water.

**Southern Water**

Project Title  
**Nailbourne IRP**

Drawing Title  
**Lower Nailbourne Investigation and Infiltration Reduction Works**


Scale <b>1:2500</b>	Drawn by <b>KRS</b>	Date drawn <b>21/06/2021</b>	Sheet size <b>A4</b>
Designed by	Checked by	Approved by	Date approved

Drawing No <b>NEWN_25</b>	Revision
------------------------------	----------


Based upon the Ordnance Survey map by Southern Water Services Limited by permission of Ordnance Survey on behalf of the Controller of Her Majesty's Stationery Office. Crown copyright Southern Water Services Limited 0100031673

OS Grid TR2045SE  
Map Centre 620534 / 149458

Lower Nailbourne Infiltration Reduction Plan

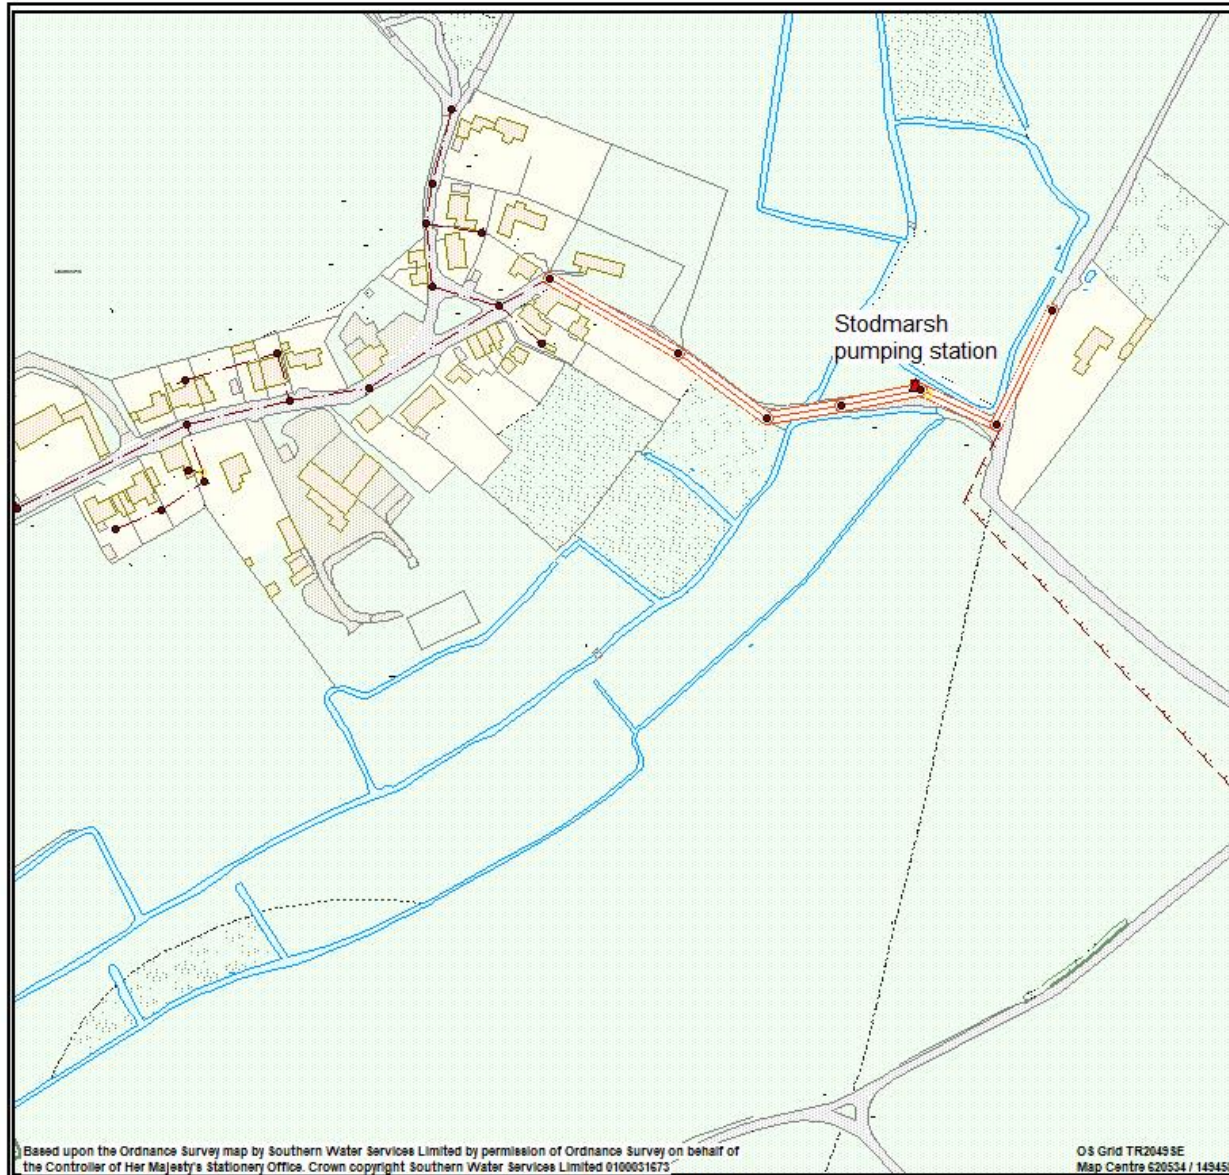


**LEGEND**

-  Completed CCTV
-  Completed Electroscan
-  Strategic manhole
-  Gushing infiltration found
-  Running infiltration found
-  Sewer Sealed
-  Manhole sealed

Rev	Date	Description	By

Copyright and other Intellectual Property rights in this document and all related documents, drawings, designs and other information are the property of Southern Water. All rights reserved. No part of this document may be reproduced, stored in a retrieval system or transmitted in any form or by any means, electronic, mechanical, photocopying, recording, or otherwise, without the prior written permission of Southern Water.

**Southern Water**



**Project Title**  
Nailbourne IRP

**Drawing Title**  
Lower Nailbourne Investigation and Infiltration Reduction Works

Scale <b>1:2500</b>	Drawn by <b>KRS</b>	Date drawn <b>21/06/2021</b>	Sheet size <b>A4</b>
Designed by	Checked by	Approved by	Date approved

Drawing No <b>NEWN_26</b>	Revision
------------------------------	----------

Based upon the Ordnance Survey map by Southern Water Services Limited by permission of Ordnance Survey on behalf of the Controller of Her Majesty's Stationery Office. Crown copyright Southern Water Services Limited 0100031673

OS Grid TR2049 SE  
Map Centre 620534 / 149458